


C:\Users\NMM04544\WSP_0365\Kurulup_Rohul - 70131359-001-70101676-002-ICRC Lot A WA181193W Cycle Parking Stands\Feasibility\Midhuna\70101676-WSP-P01-X-DR-HI-0100.dwg 22 Nov. 2022 - 4:54pm

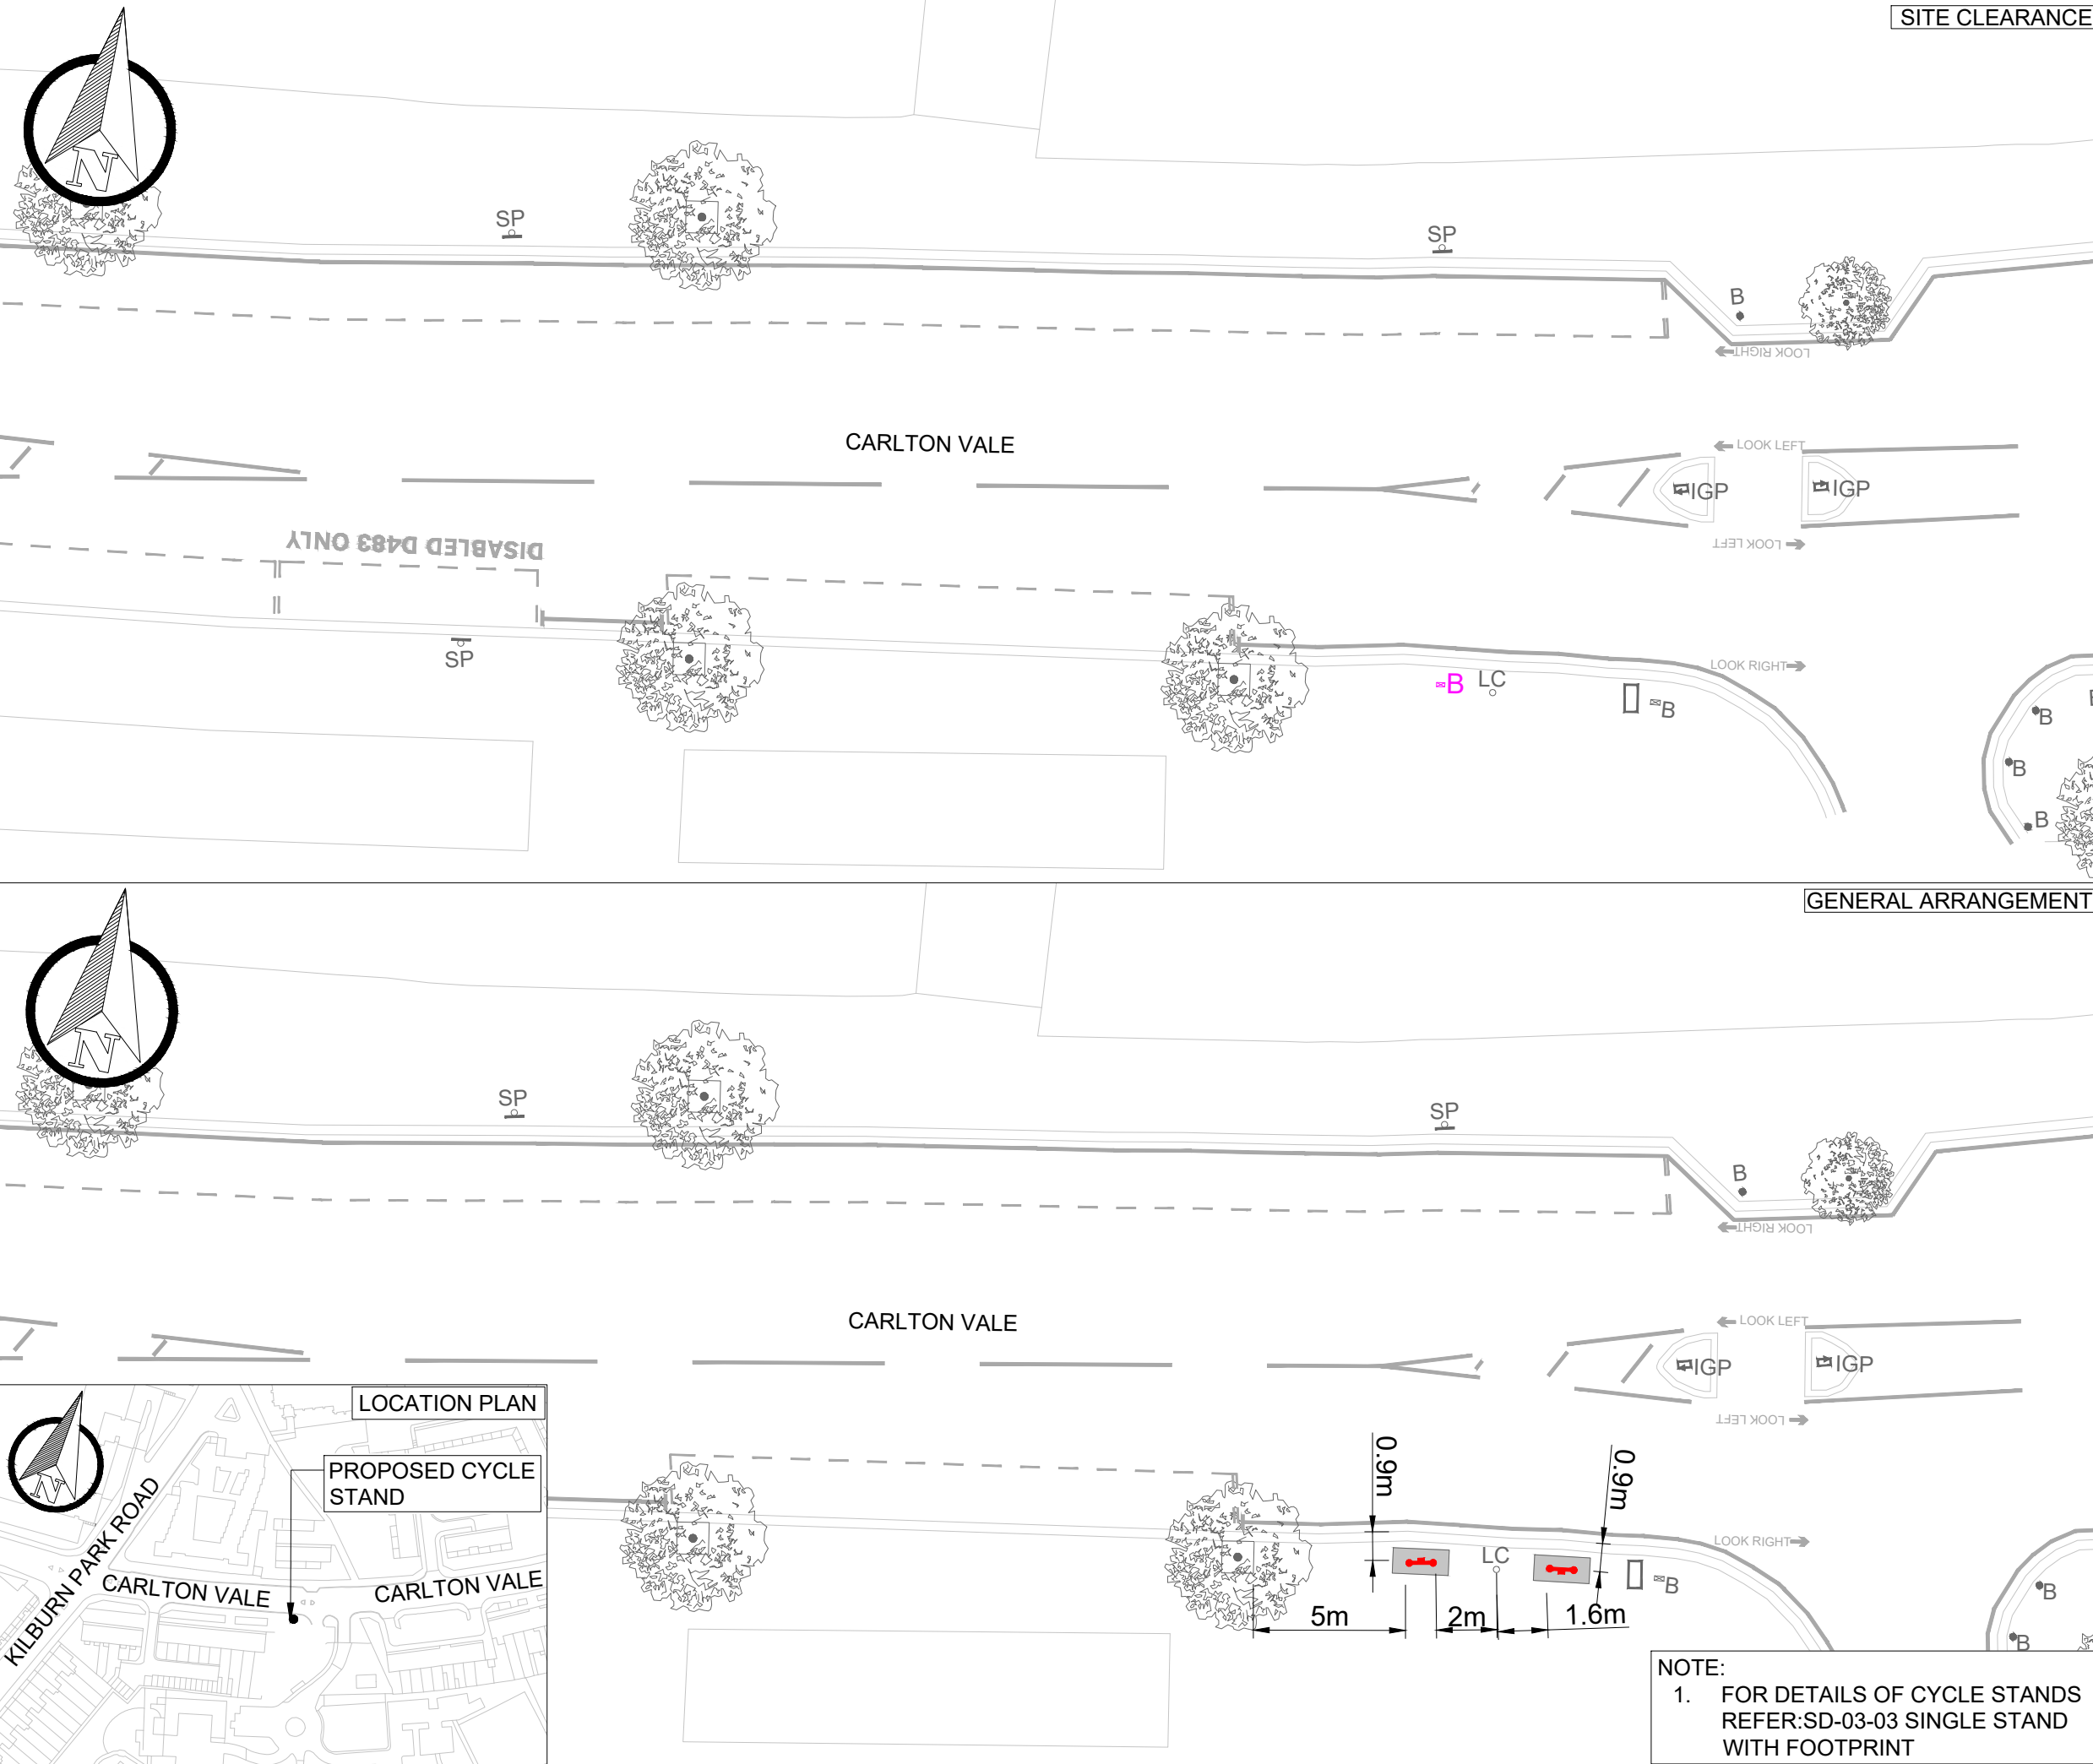

SITE CLEARANCE

GENERAL ARRANGEMENT

KEY

- EXISTING LINE MARKING
- EXISTING KERB
- LC EXISTING LAMP COLUMN
- ‡ SP EXISTING SIGN AND POST
- EXISTING COVER
- B EXISTING CANNON BOLLARD
- ‡ B EXISTING WESTMINISTER BOLLARD
- ‡ IGP EXISTING ILLUMINATED GUIDED POST
- ‡ B EXISTING WESTMINISTER BOLLARD TO BE REMOVED
- EXISTING TREE AND PIT
- EXISTING TREE
- PROPOSED TYPE 2 CYCLE STAND
- PROPOSED CYCLE FOOTPRINT

S2-P01	22.11.2022	MM	INITIAL ISSUE	PV	DVR
REV	DATE	BY	DESCRIPTION	CHK	APD

DRAWING STATUS: **FEASIBILITY DESIGN**

25 Mandela Way, London, SE1 5SZ
www.fmcconway.co.uk www.wsp.com

CLIENT:

PROJECT: LOT A WA181193W Cycle Parking Stands

TITLE: 33 CARLTON VALE GENERAL ARRANGEMENT AND SITE CLEARANCE

SCALE @ A3	DATE	DESIGN/DRAWN	CHECKED	APPROVED	SHEET
1:200	22.11.2022	MM	PV	DVR	A3
WSP PROJECT NO.	FMC PROJECT NO.	WCC PROJECT NO.			
70101676	WA2209MCP	C.WD13413			
DRAWING No.	REV.				
70101676-WSP-P01-X-DR-HI-0100-07	S2-P01				

NOTE:
1. FOR DETAILS OF CYCLE STANDS REFER:SD-03-03 SINGLE STAND WITH FOOTPRINT

