
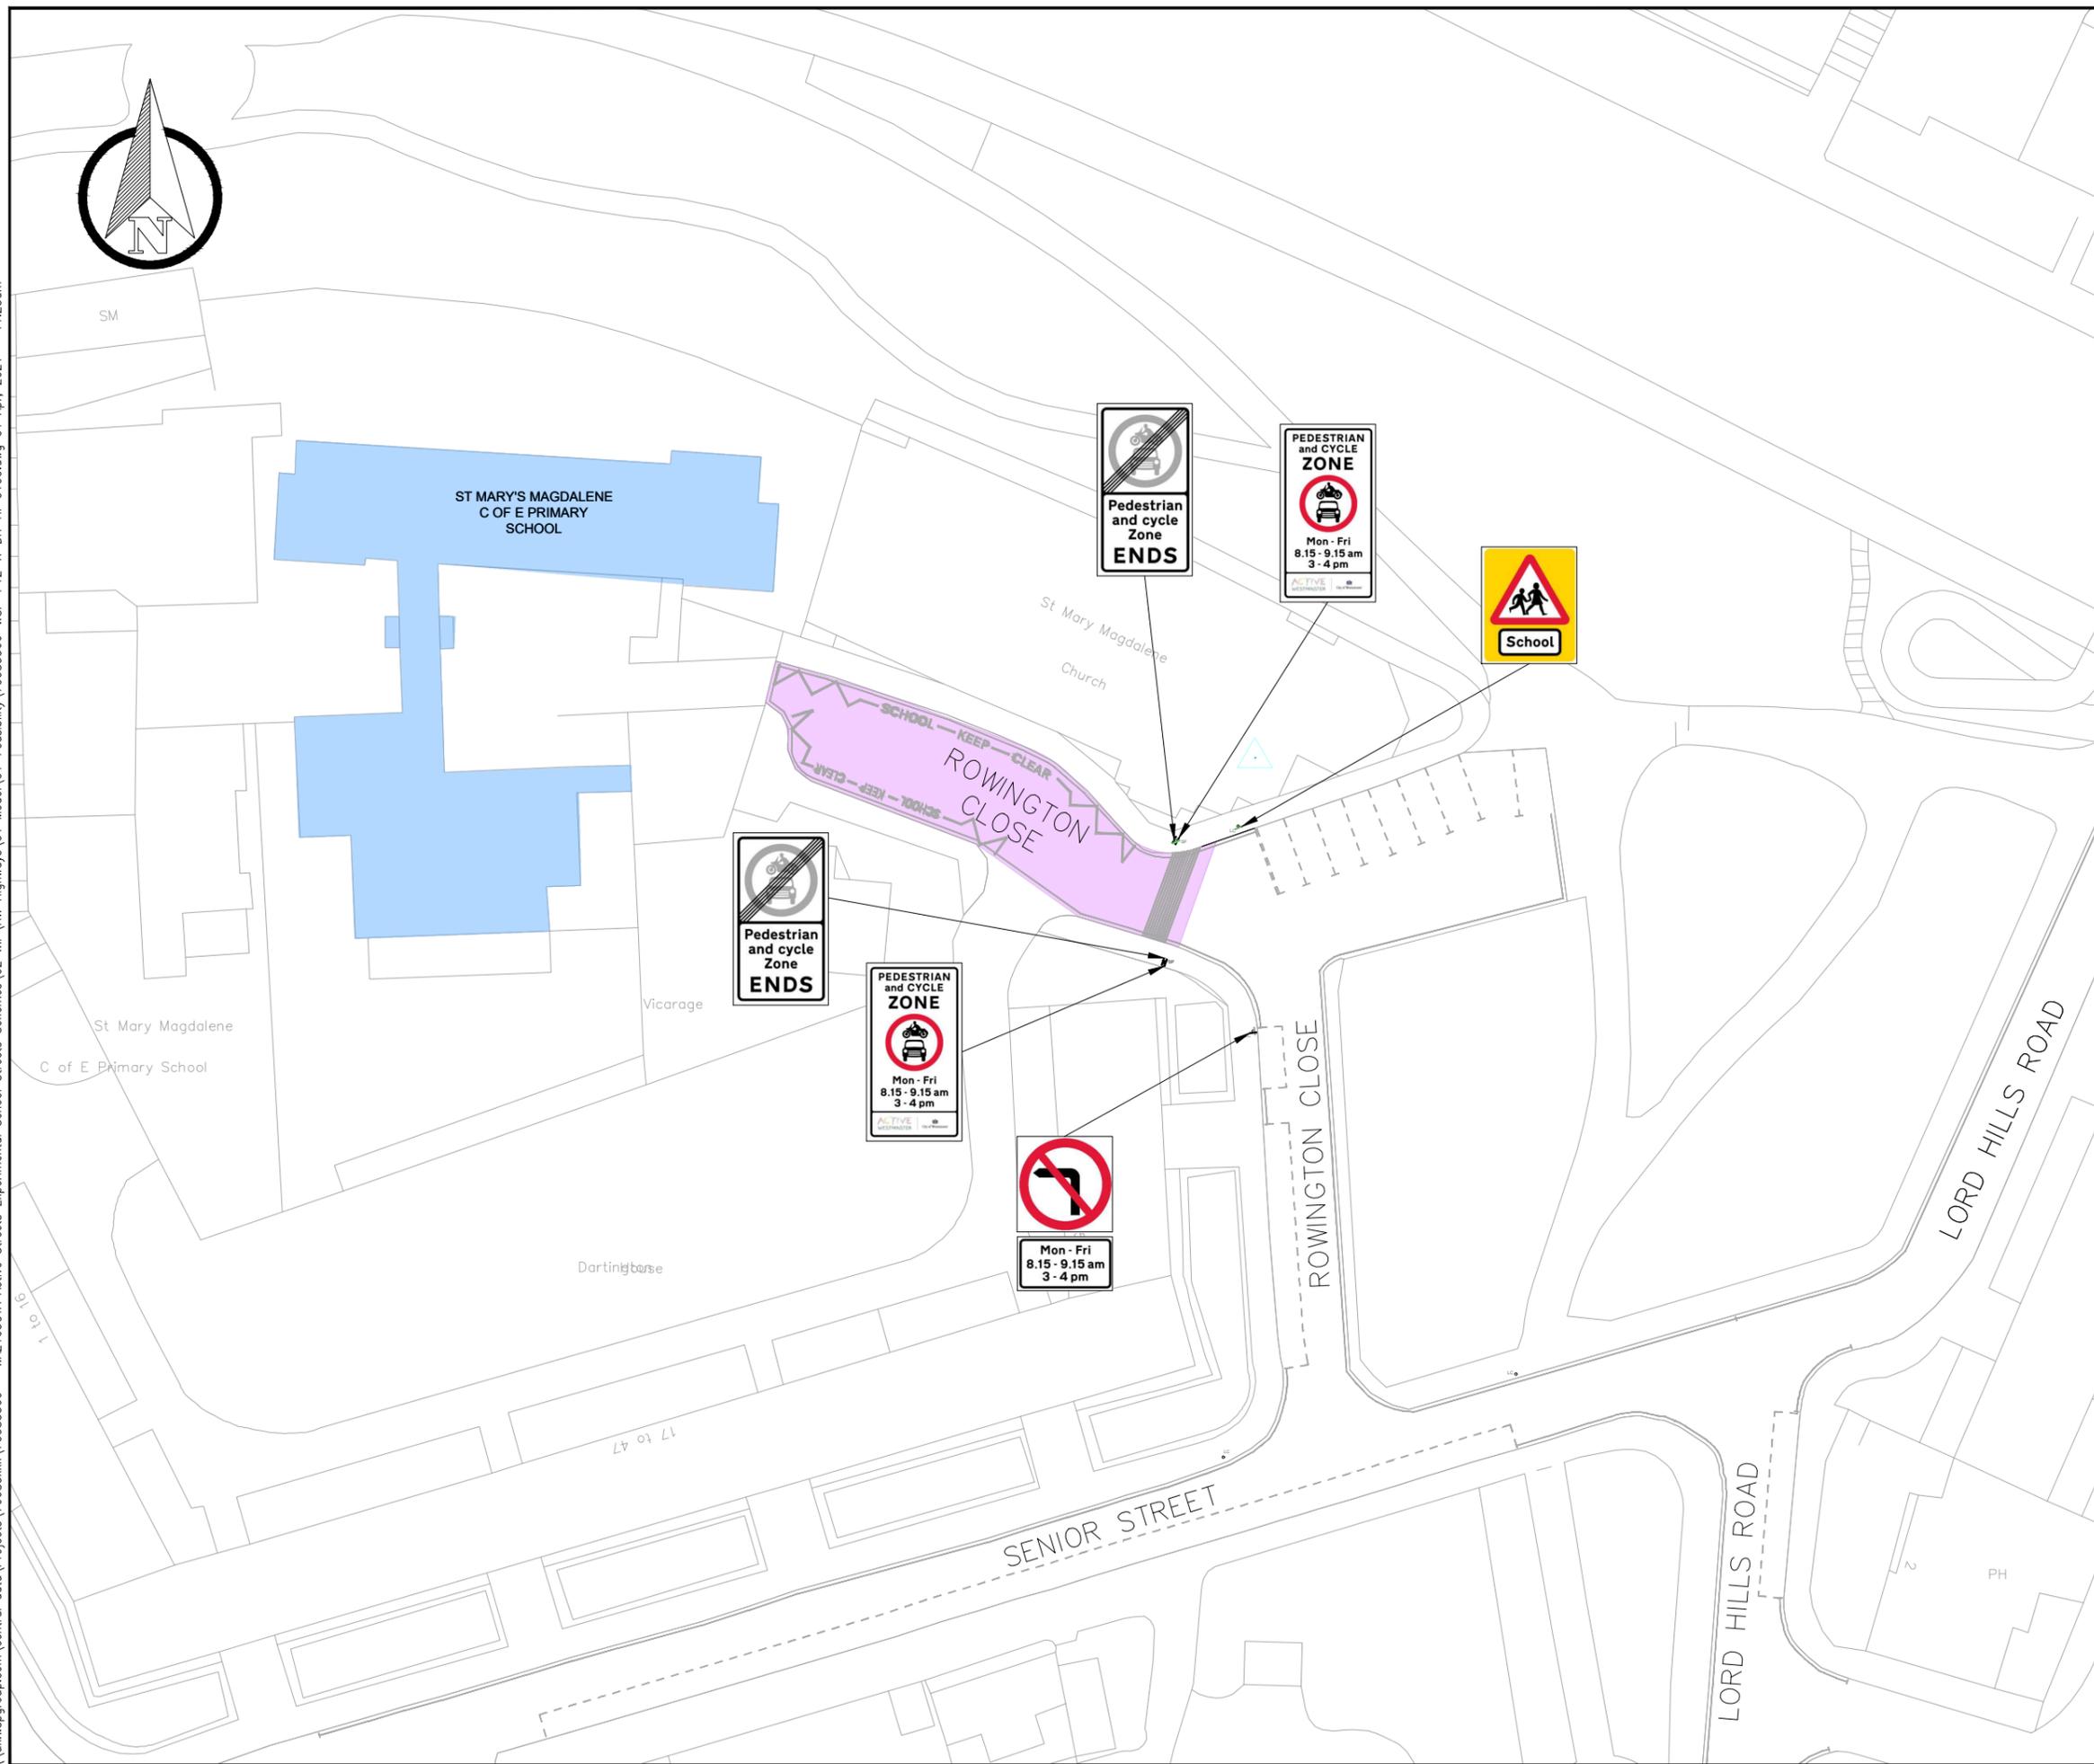


\\uk.wspgroup.com\central_data\Projects\70083566 - W2103CYA Active Streets Experimental School Streets Schemes\02_WIP\HW Highways\01_Model\01-Feasibility\70083566-WSP-P12-X-DR-HI-0100.dwg 01 Apr 2021 - 11:25am

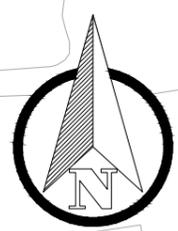

KEY

- PROPOSED WHITE LINE MARKING
- PROPOSED SIGN AND POST
- PROPOSED SIGN ON EXISTING FEATURE
- RELOCATED SIGN
- EXISTING 300x200mm GRANITE KERB
- EXISTING LINE MARKING
- EXISTING BOLLARD
- EXISTING LAMP COLUMN
- EXISTING TREE
- EXISTING SCHOOL
- PROPOSED SCHOOL STREET ZONE

NOTE:

1. NO SITE INVESTIGATIONS WERE UNDERTAKEN & ALL ASSUMPTIONS MADE ARE BASED ON DESKTOP STUDY.
2. THE LOCATIONS OF SIGNS MAY CHANGE TO REFLECT ASSETS/CURRENT CONDITIONS.

S1-P01	22.03.2021	AP	INITIAL ISSUE			
REV	DATE	BY	DESCRIPTION	CHK	APD	

DRAWING STATUS

CONSULTATION

25 Mandela Way, London, SE1 5SZ
www.fmconway.co.uk www.wsp.com

CLIENT

City of Westminster

PROJECT

ACTIVE STREETS:
EXPERIMENTAL SCHOOL STREETS SCHEMES

TITLE

ST MARY'S MAGDALENE C OF E PRIMARY SCHOOL
ROWINGTON CLOSE - SCHOOL STREET
PROPOSED LAYOUT

SCALE @ A3	DATE	DESIGN/DRAWN	CHECKED	APPROVED	SHEET
1:500	23.06.2021	AP	MC	JR	A3
WSP PROJECT NO.	FMC PROJECT NO.	WCC PROJECT NO.			
70083566	WWESA -	WA2103CYA			
DRAWING No.					REV.
70083566-WSP-P12-X-DR-HI-0100-01					S1-P01