


\\uk.wspgroup.com\central\_data\Projects\70083566 - W2103CYA Active Streets Experimental School Streets Schemes\02\_WIP\HW Highways\01\_Model\01-Feasibility\70083566-WSP-P11-X-DR-HI-0100-01.dwg 01 Apr 2021 - 11:59am

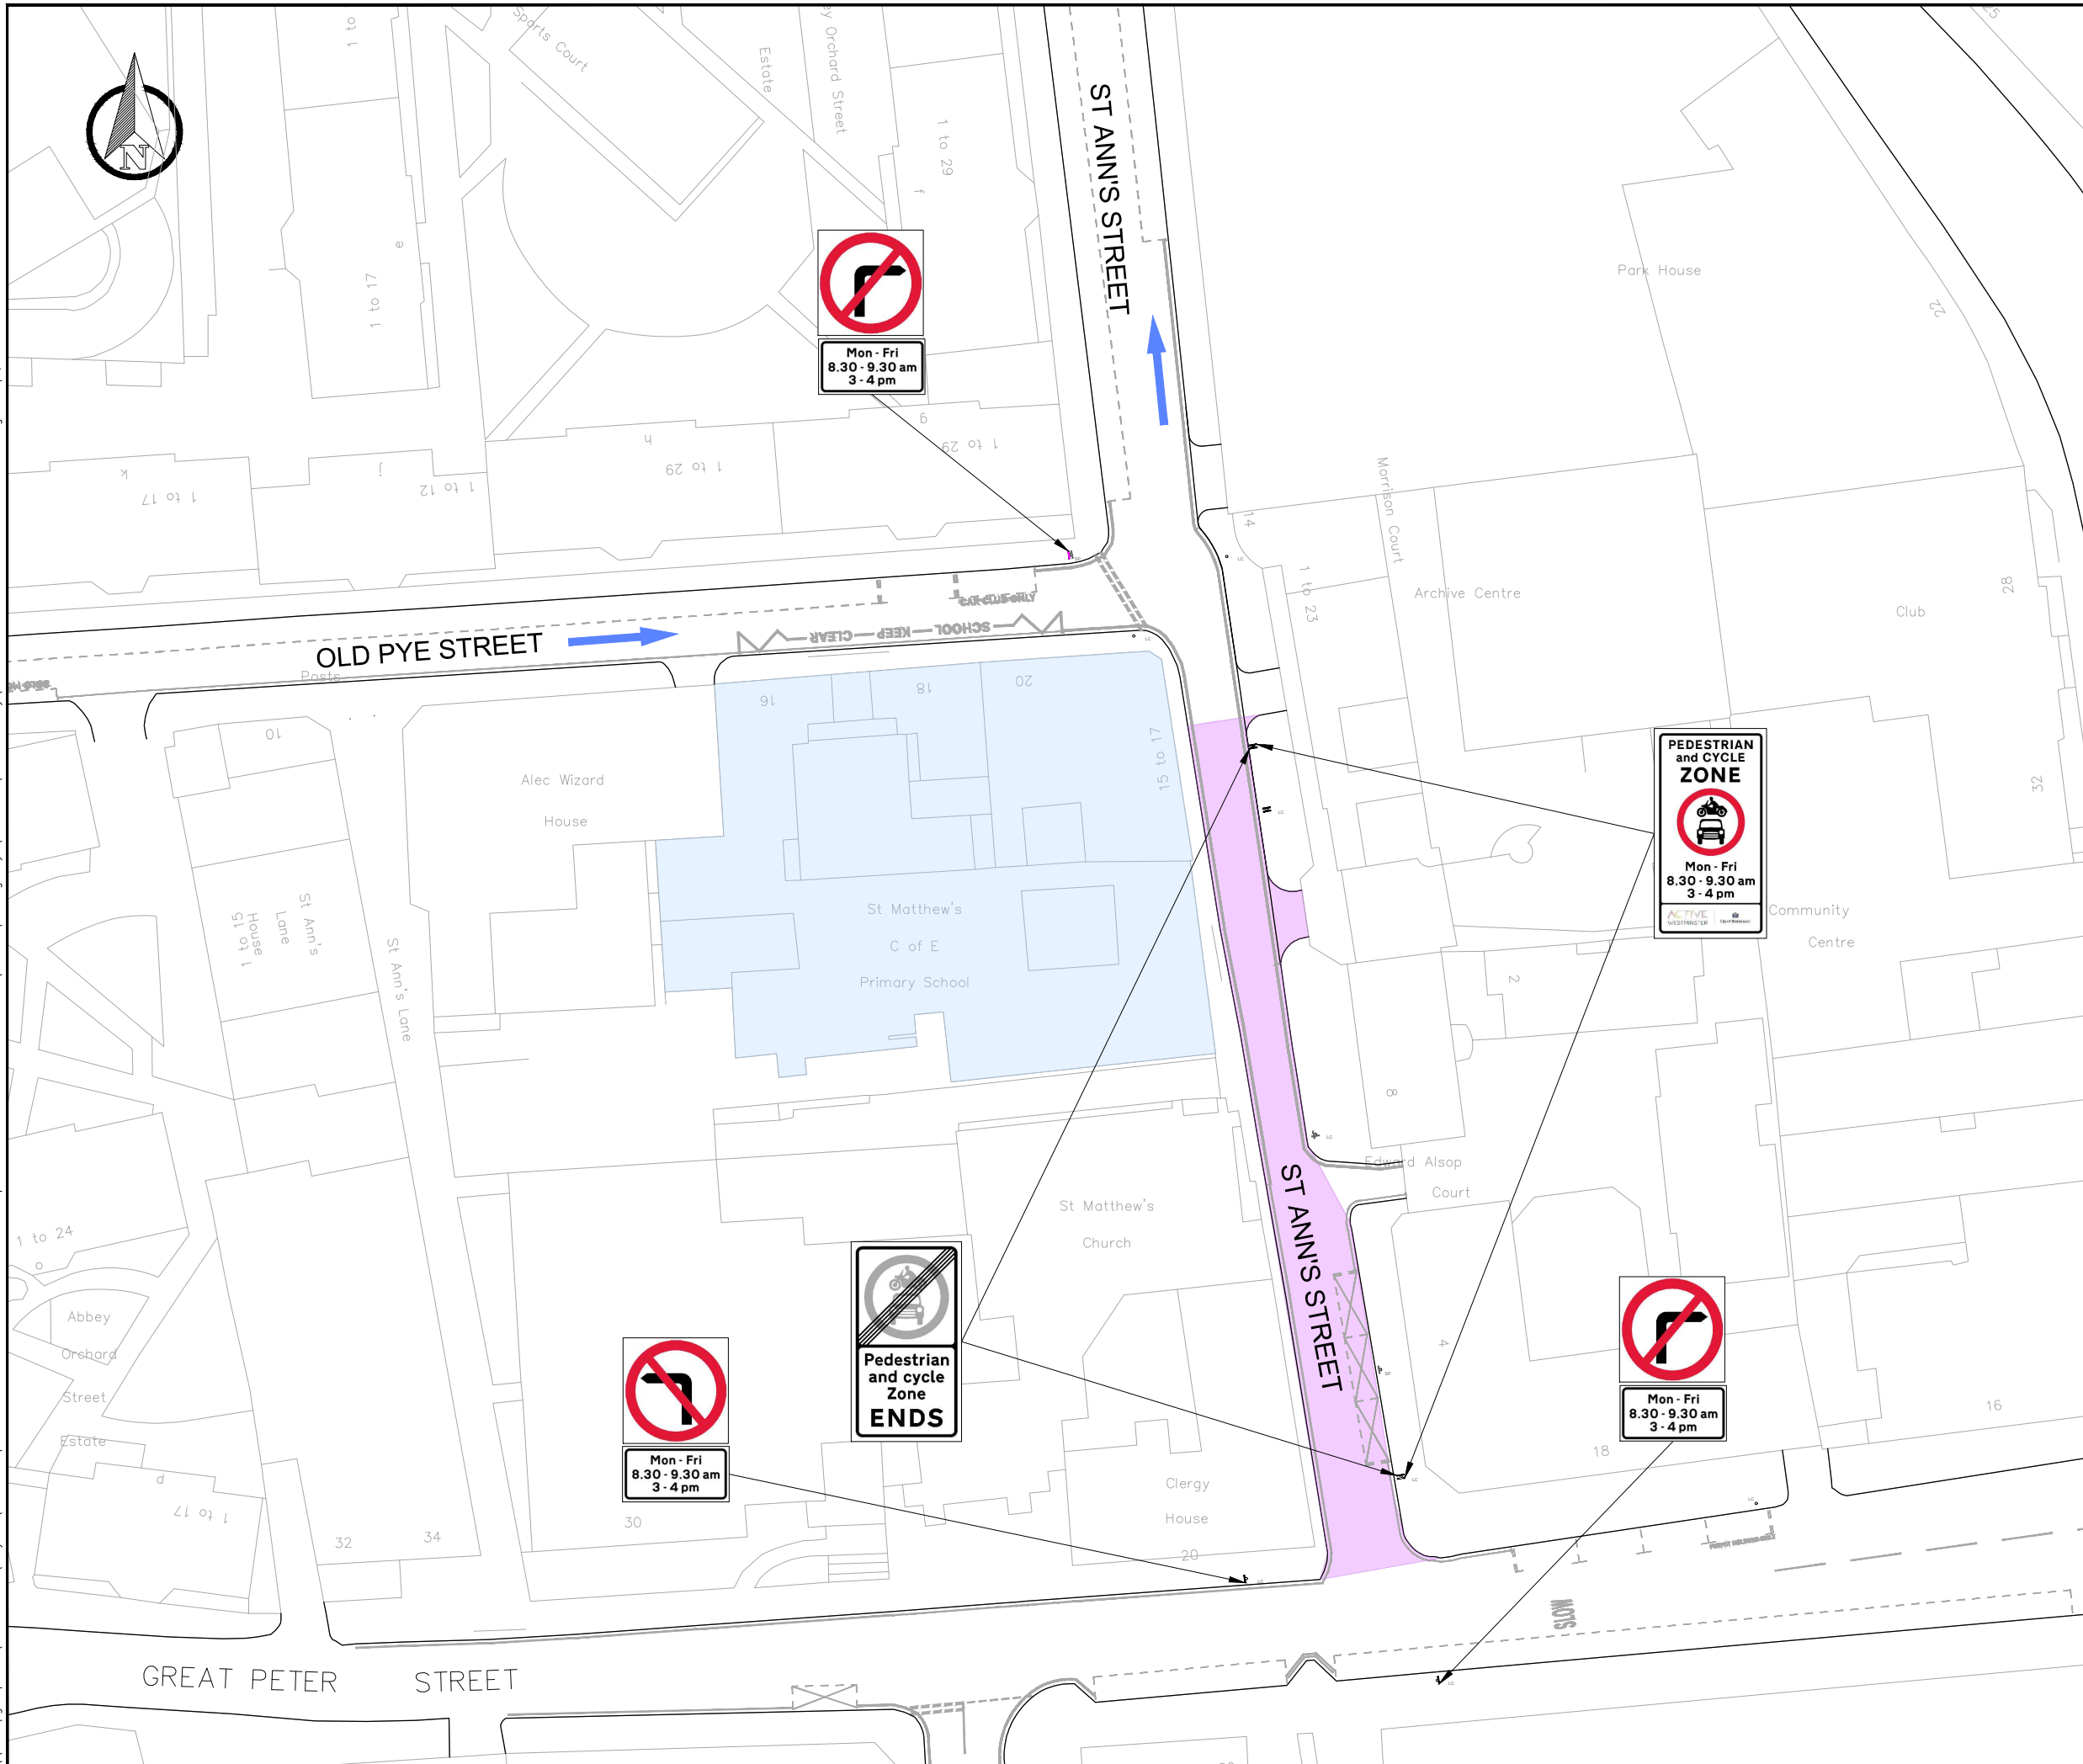

**KEY**

	PROPOSED WHITE LINE MARKING
	PROPOSED SIGN AND POST
	PROPOSED SIGN ON EXISTING FEATURE
	EXISTING GRANITE KERB
	EXISTING LINE MARKING
	EXISTING SIGN AND POST
	EXISTING SIGN AND WIDE BASED POST
	EXISTING LAMP COLUMN
	EXISTING TREE
	EXISTING GULLY
	EXISTING SCHOOL
	PROPOSED SCHOOL STREET ZONE
	EXISTING DIRECTION OF TRAVEL FLOW

**NOTE:**  
 1. NO SITE INVESTIGATIONS WERE UNDERTAKEN & ALL ASSUMPTIONS MADE ARE BASED ON DESKTOP STUDY.  
 2. THE LOCATIONS OF SIGNS MAY CHANGE TO REFLECT ASSETS/SITE CONDITIONS.

S1-P01	22.03.2021	AP	INITIAL ISSUE		
REV	DATE	BY	DESCRIPTION	CHK	APD

DRAWING STATUS: **CONSULTATION**

25 Mandela Way, London, SE1 5SZ  
 www.fmcconway.co.uk www.wsp.com

CLIENT

**City of Westminster**

PROJECT: **ACTIVE STREETS:  
 EXPERIMENTAL SCHOOL STREETS SCHEMES**

TITLE: **ST MATTHEWS CE PRIMARY SCHOOL  
 ST ANN'S STREET - SCHOOL STREET  
 PROPOSED LAYOUT**

SCALE @ A3	DATE	DESIGN/DRAWN	CHECKED	APPROVED	SHEET
1:500	23.03.2021	AP	MC	JR	A3

WSP PROJECT NO.	FMC PROJECT NO.	WCC PROJECT NO.
70083566	WWESA -	WA2103CYA

DRAWING No.	REV.
70083566-WSP-P11-X-DR-HI-0100-01	S1-P01