


\\uk.wspgroup.com\central_data\Projects\70083566 - WA2103CYA Active Streets Experimental School Streets Schemes\02_WIP\HW Highways\01_Model\01-Feasibility\70083566-WSP-P06-X-DR-HI-0100.dwg 29 Mar, 2021 - 2:40pm

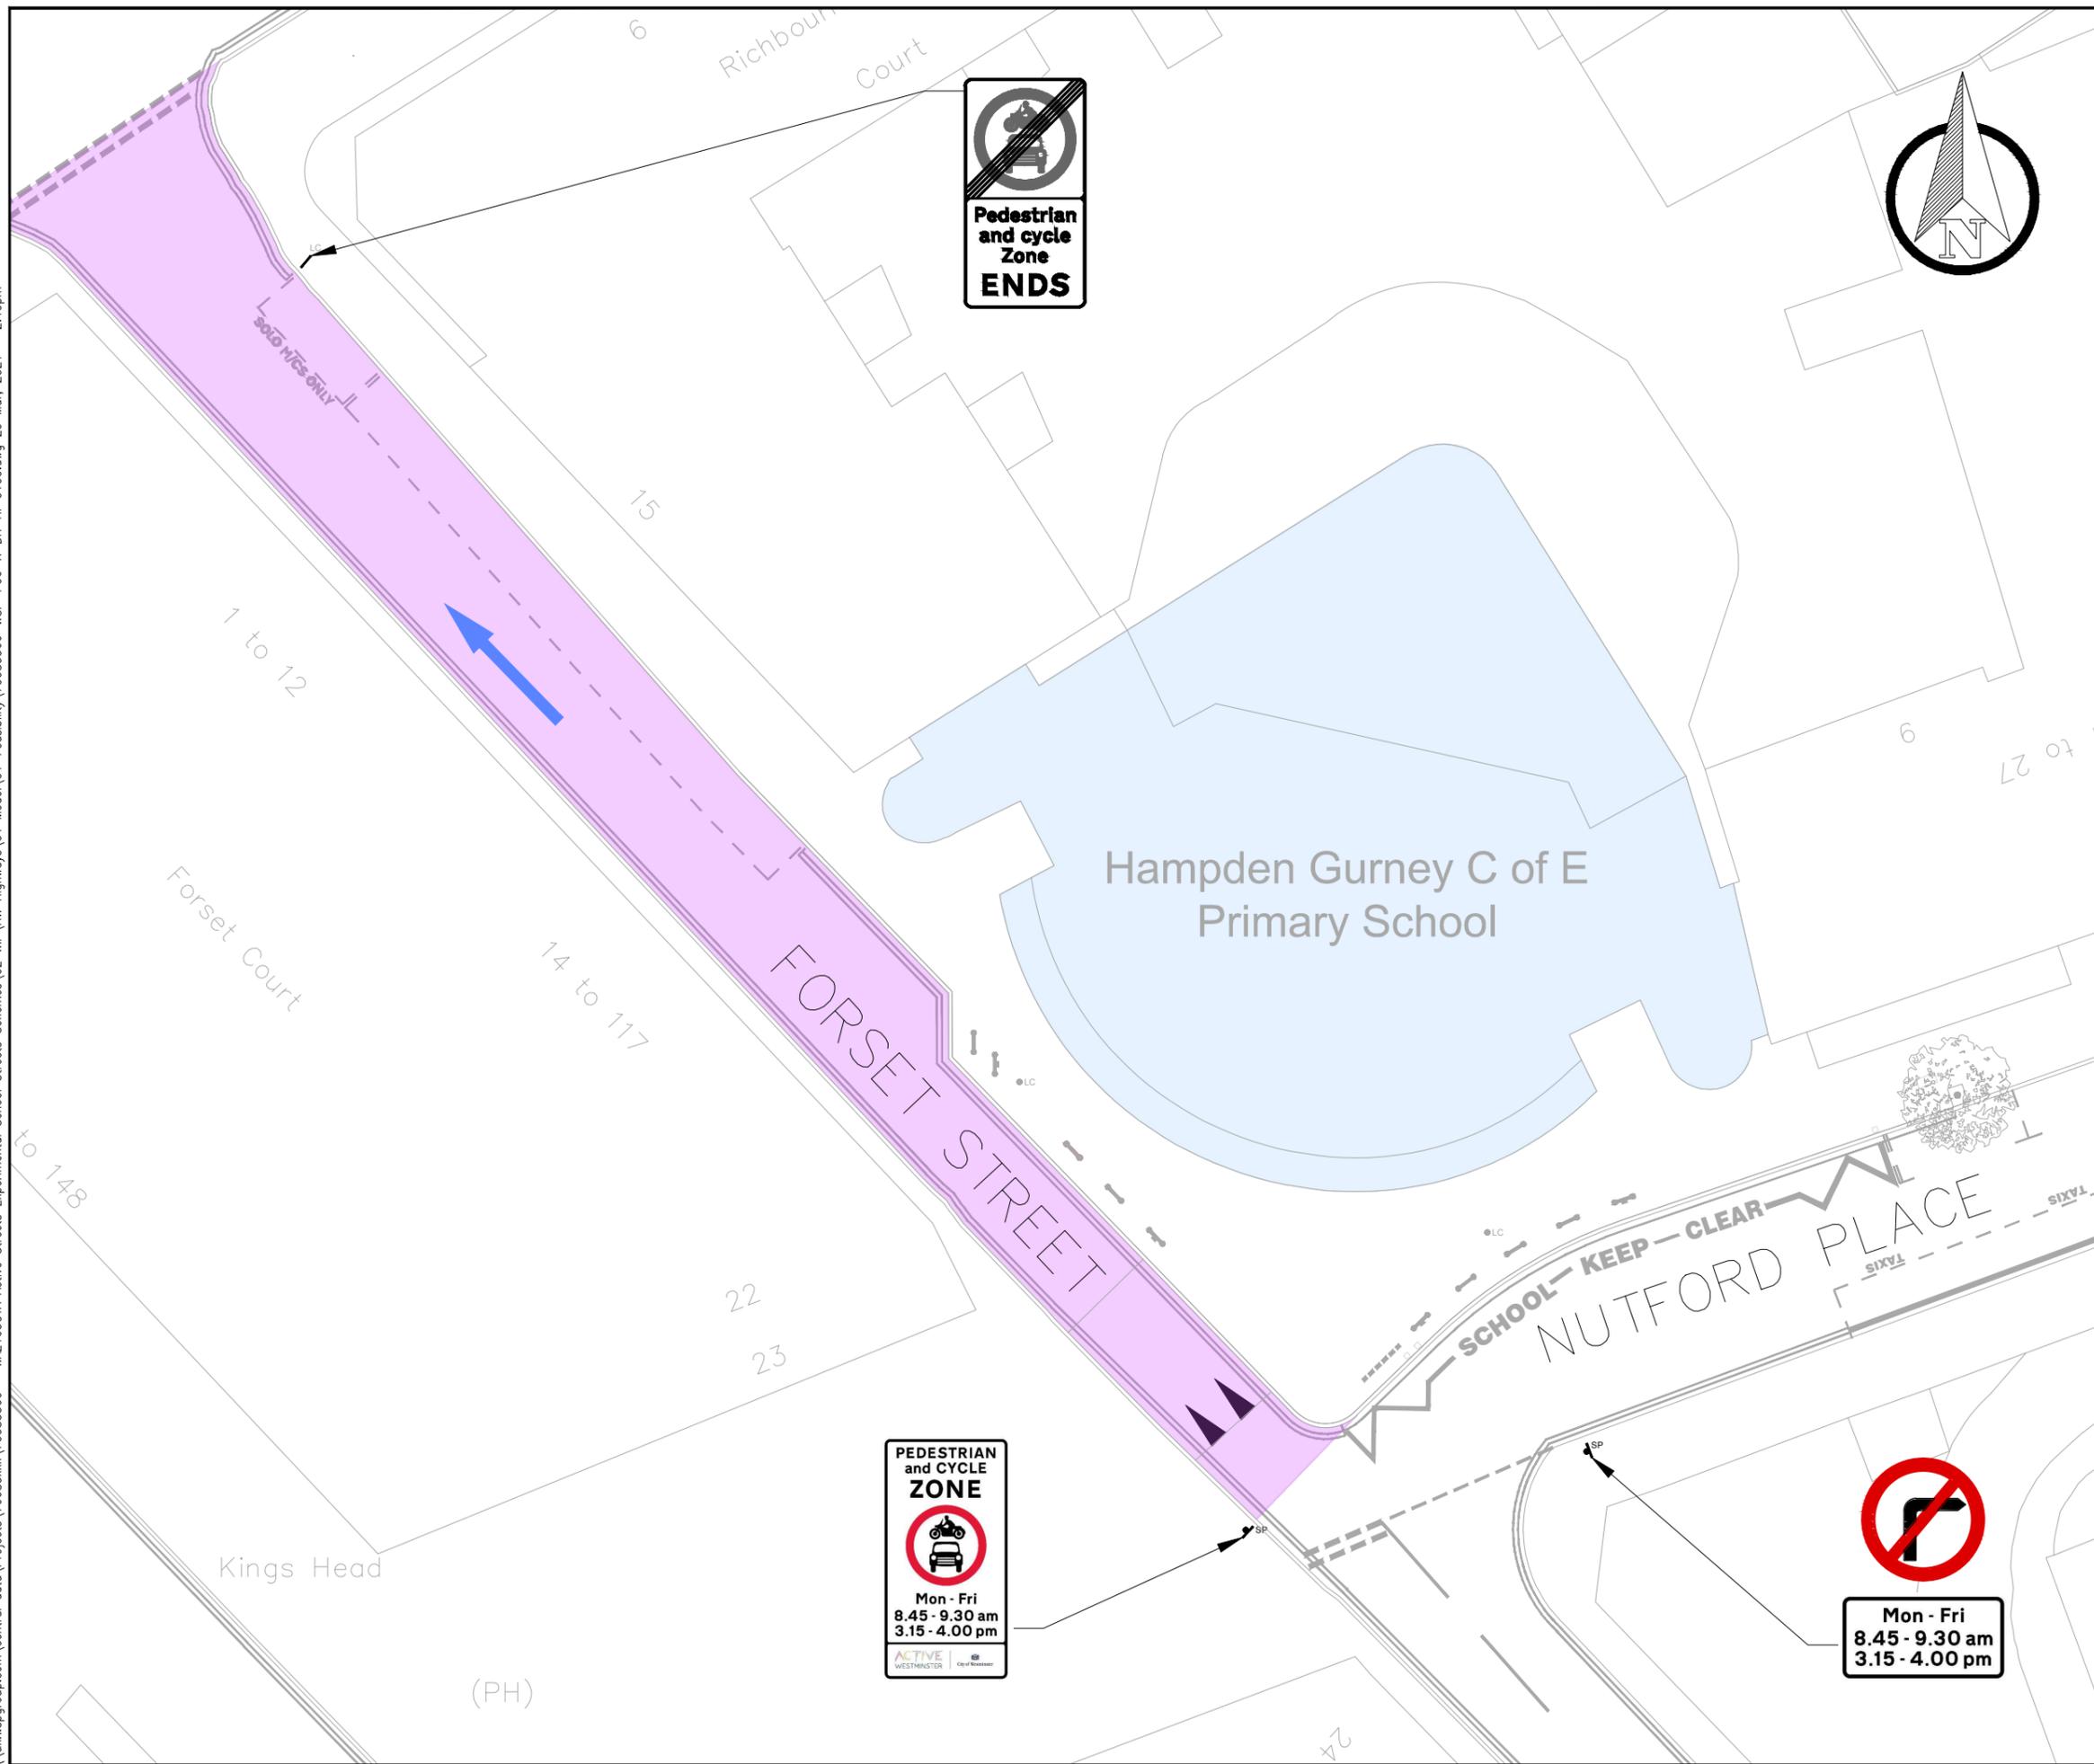

KEY

- PROPOSED WHITE LINE MARKING
- PROPOSED SIGN AND POST
- PROPOSED SIGN ON EXISTING FEATURE
- EXISTING 300x200mm GRANITE KERB
- EXISTING LINE MARKING
- EXISTING TYPE 1 CYCLE STAND
- EXISTING TYPE 2 CYCLE STAND
- EXISTING SCOOTER RACK
- EXISTING LAMP COLUMN
- EXISTING TREE
- EXISTING SCHOOL
- PROPOSED SCHOOL STREET ZONE
- EXISTING DIRECTION OF TRAVEL FLOW

NOTE:

1. NO SITE INVESTIGATIONS WERE UNDERTAKEN & ALL ASSUMPTIONS MADE ARE BASED ON DESKTOP STUDY.
2. THE LOCATIONS OF SIGNS MAY CHANGE TO REFLECT ASSETS/CURRENT CONDITIONS.

S1-P01	22.03.2021	AP	INITIAL ISSUE		
REV	DATE	BY	DESCRIPTION	CHK	APD

DRAWING STATUS: **CONSULTATION**

25 Mandela Way, London, SE1 5SZ
www.fmconway.co.uk www.wsp.com

CLIENT

City of Westminster

PROJECT

ACTIVE STREETS:
EXPERIMENTAL SCHOOL STREETS SCHEMES

TITLE

HAMPDEN GURNEY CE PRIMARY SCHOOL
NUTFORD PLACE - SCHOOL STREET
PROPOSED LAYOUT

SCALE @ A3	DATE	DESIGN/DRAWN	CHECKED	APPROVED	SHEET
1:250	23.06.2021	AP	MC	JR	A3
WSP PROJECT NO.	FMC PROJECT NO.	WCC PROJECT NO.			
70083566	WWESA -	WA2103CYA			
DRAWING No.				REV.	
70083566-WSP-P06-X-DR-HI-0100-01				S5-P01	