


\\uk.wspgroup.com\central_data\Projects\70103xxx\70103010 - Lot A WA2210H3C Cycle Parking Programme - Cycle hangars\02 WIP\HW Highways\01 Model\01-Feasibility\CAD\HU\2\70103010-WSP-P01-X-DR-HI-100.dwg 25 May, 2023 - 2:27pm

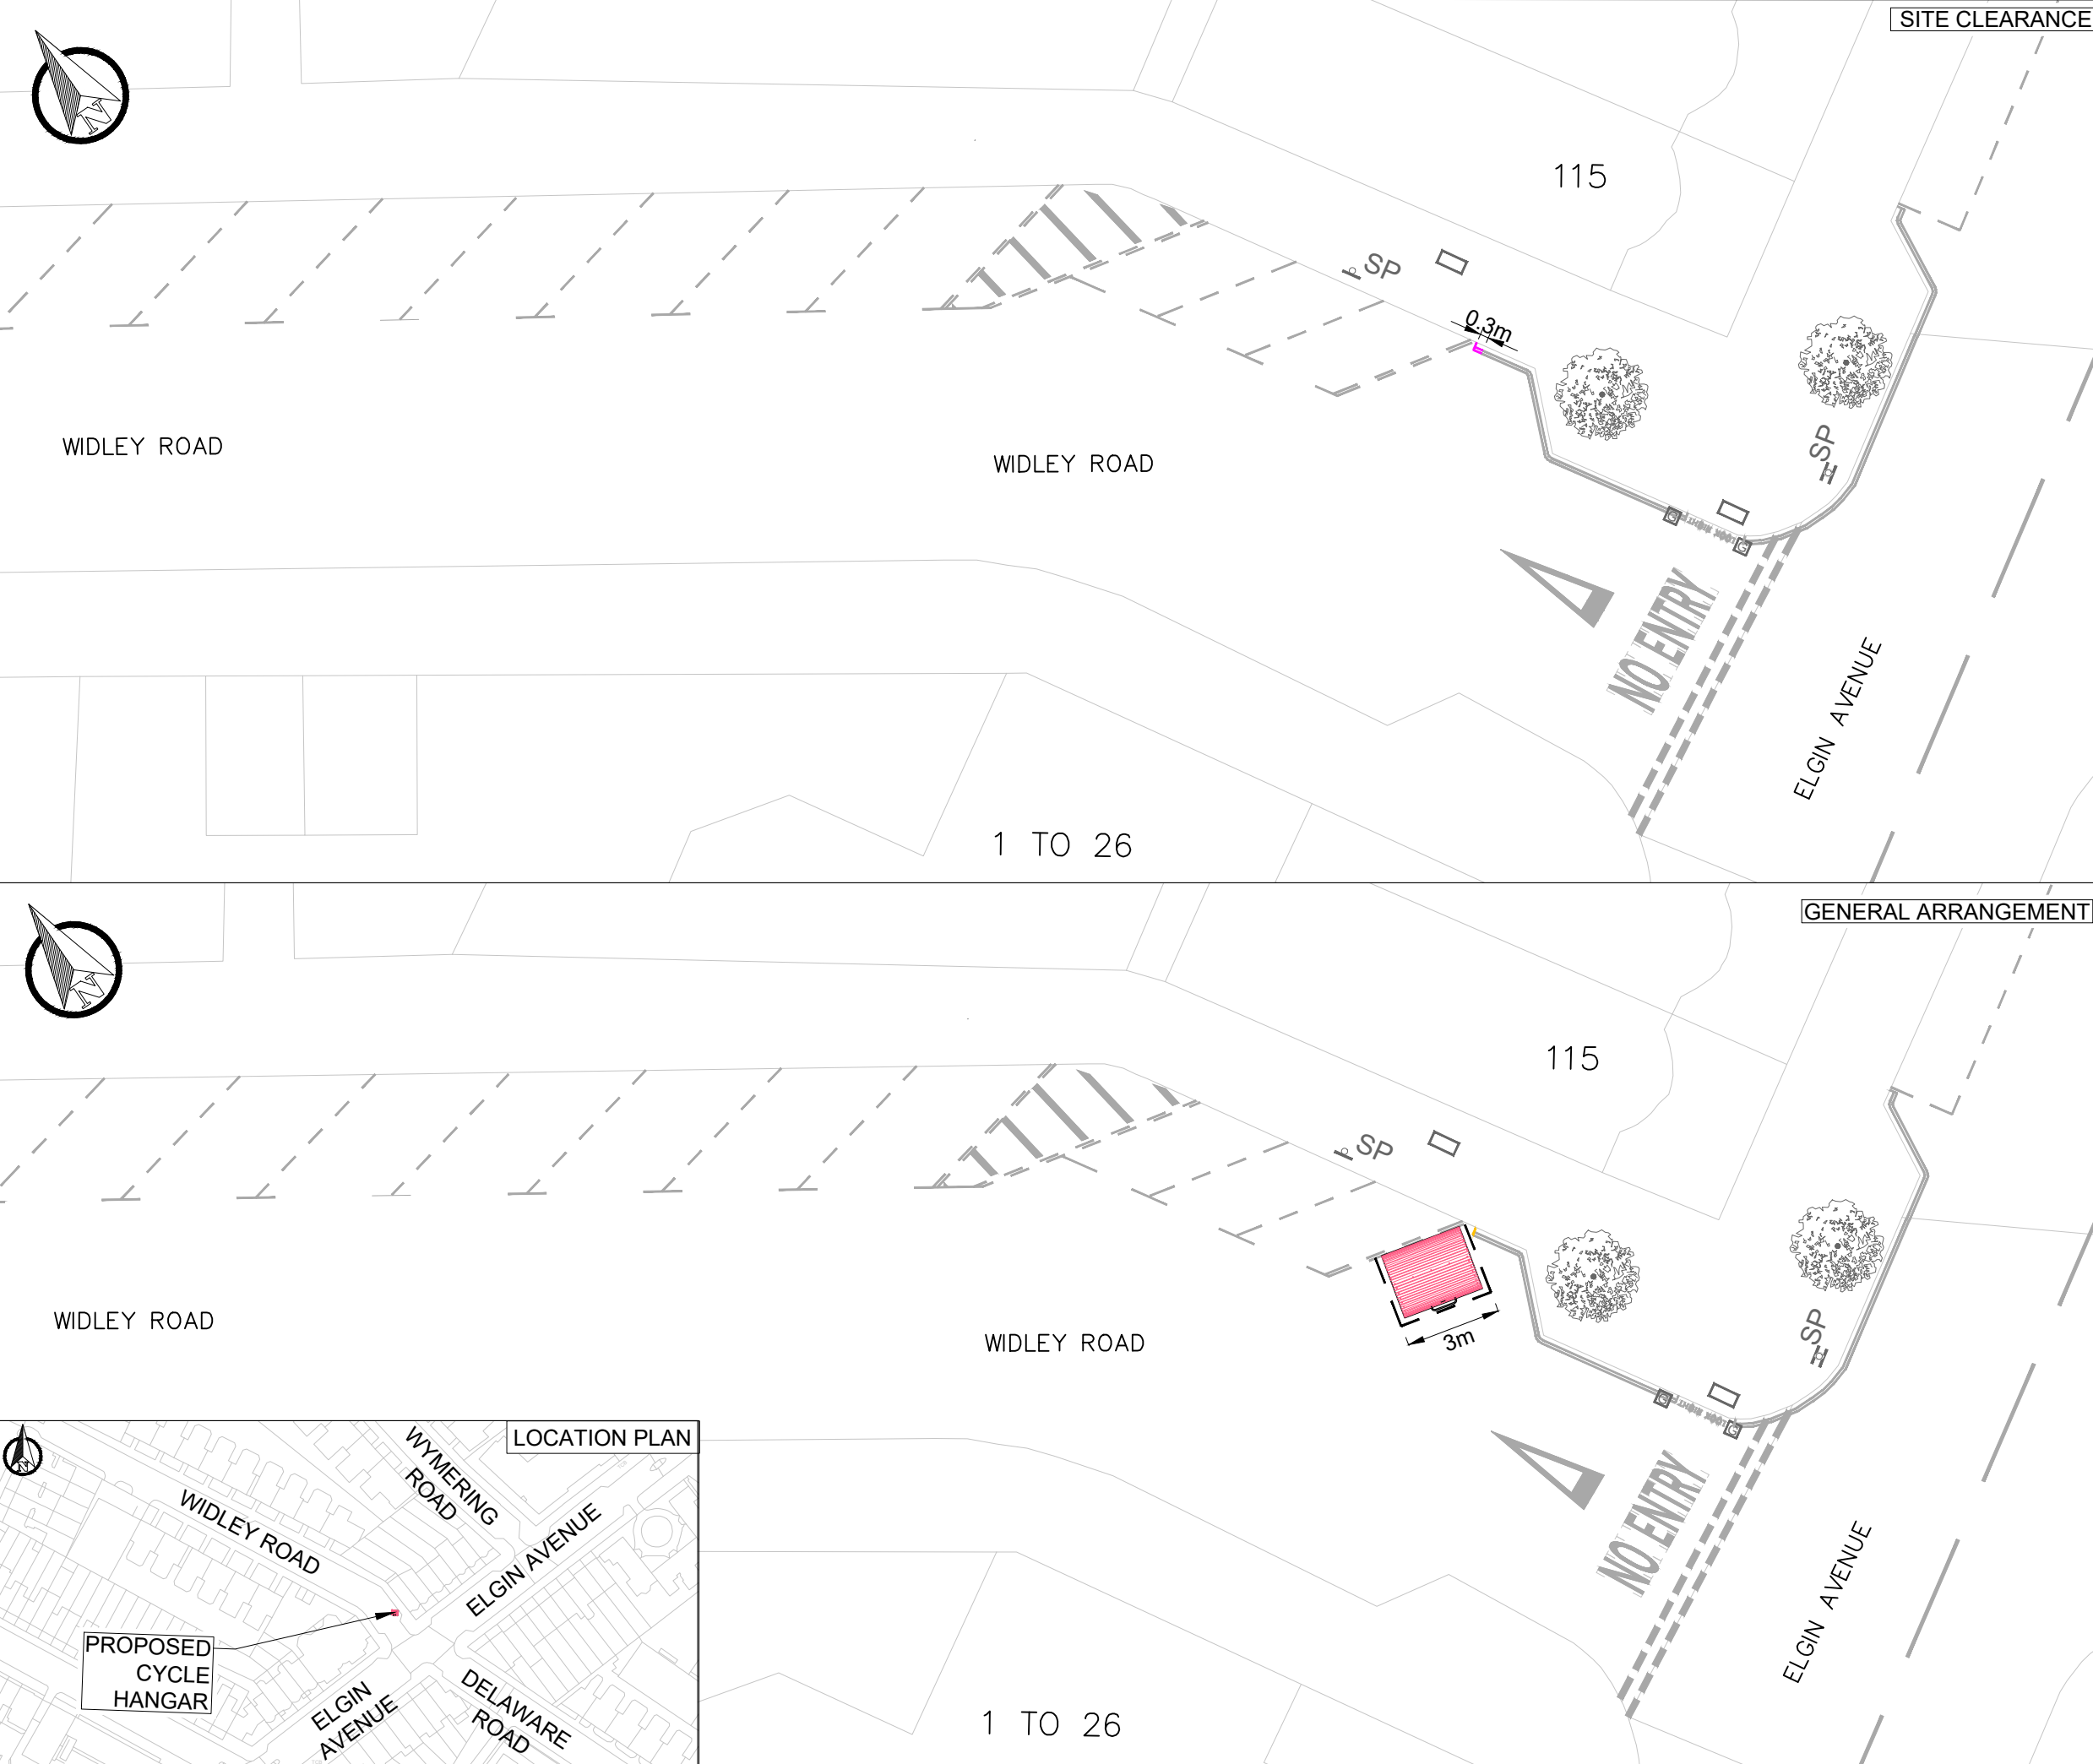

SITE CLEARANCE

GENERAL ARRANGEMENT

LOCATION PLAN

KEY

- EXISTING LINE MARKING
- EXISTING KERB
- EXISTING TREE
- EXISTING SIGN AND POST
- EXISTING ROAD MARKING TO BE REMOVED
- PROPOSED CYCLE HANGAR (1 No.) (TO BE INSTALLED BY THIRD PARTY)
- PROPOSED WHITE LINE MARKING
- PROPOSED YELLOW LINE MARKING
- EXISTING SERVICE COVER
- EXISTING GULLY

S2-P01	04-05-2023	HJ	INITIAL ISSUE	JAH	DVR
REV	DATE	BY	DESCRIPTION	CHK	APD

DRAWING STATUS
FEASIBILITY DESIGN

CLIENT

City of Westminster

PROJECT
CYCLE PARKING PROGRAMME - CYCLE HANGARS
2022-2023

TITLE
WIDLEY ROAD
SITE CLEARANCE & GENERAL ARRANGEMENT

SCALE @ A3	DATE	DESIGN/DRAWN	CHECKED	APPROVED	SHEET
1:200	04-05-2023	HJ	JAH	DVR	A3

WSP PROJECT NO.	FMC PROJECT NO.	WCC PROJECT NO.
70103010	WWESA3171	C.WD13413

DRAWING No.	REV.
70103010-WSP-P01-X-DR-HI-100-28	S2-P01