



\\uk.wspgroup.com\central_data\Projects\70103010 - Lot A WA2210H3C Cycle Parking Programme - Cycle hangars\02_WIP\HW_Highways\01_Model\01-Feasibility\CAD\HU\1\70103010-WSP-P01-X-DR-HI-100.dwg 25 May, 2023 - 4:43pm

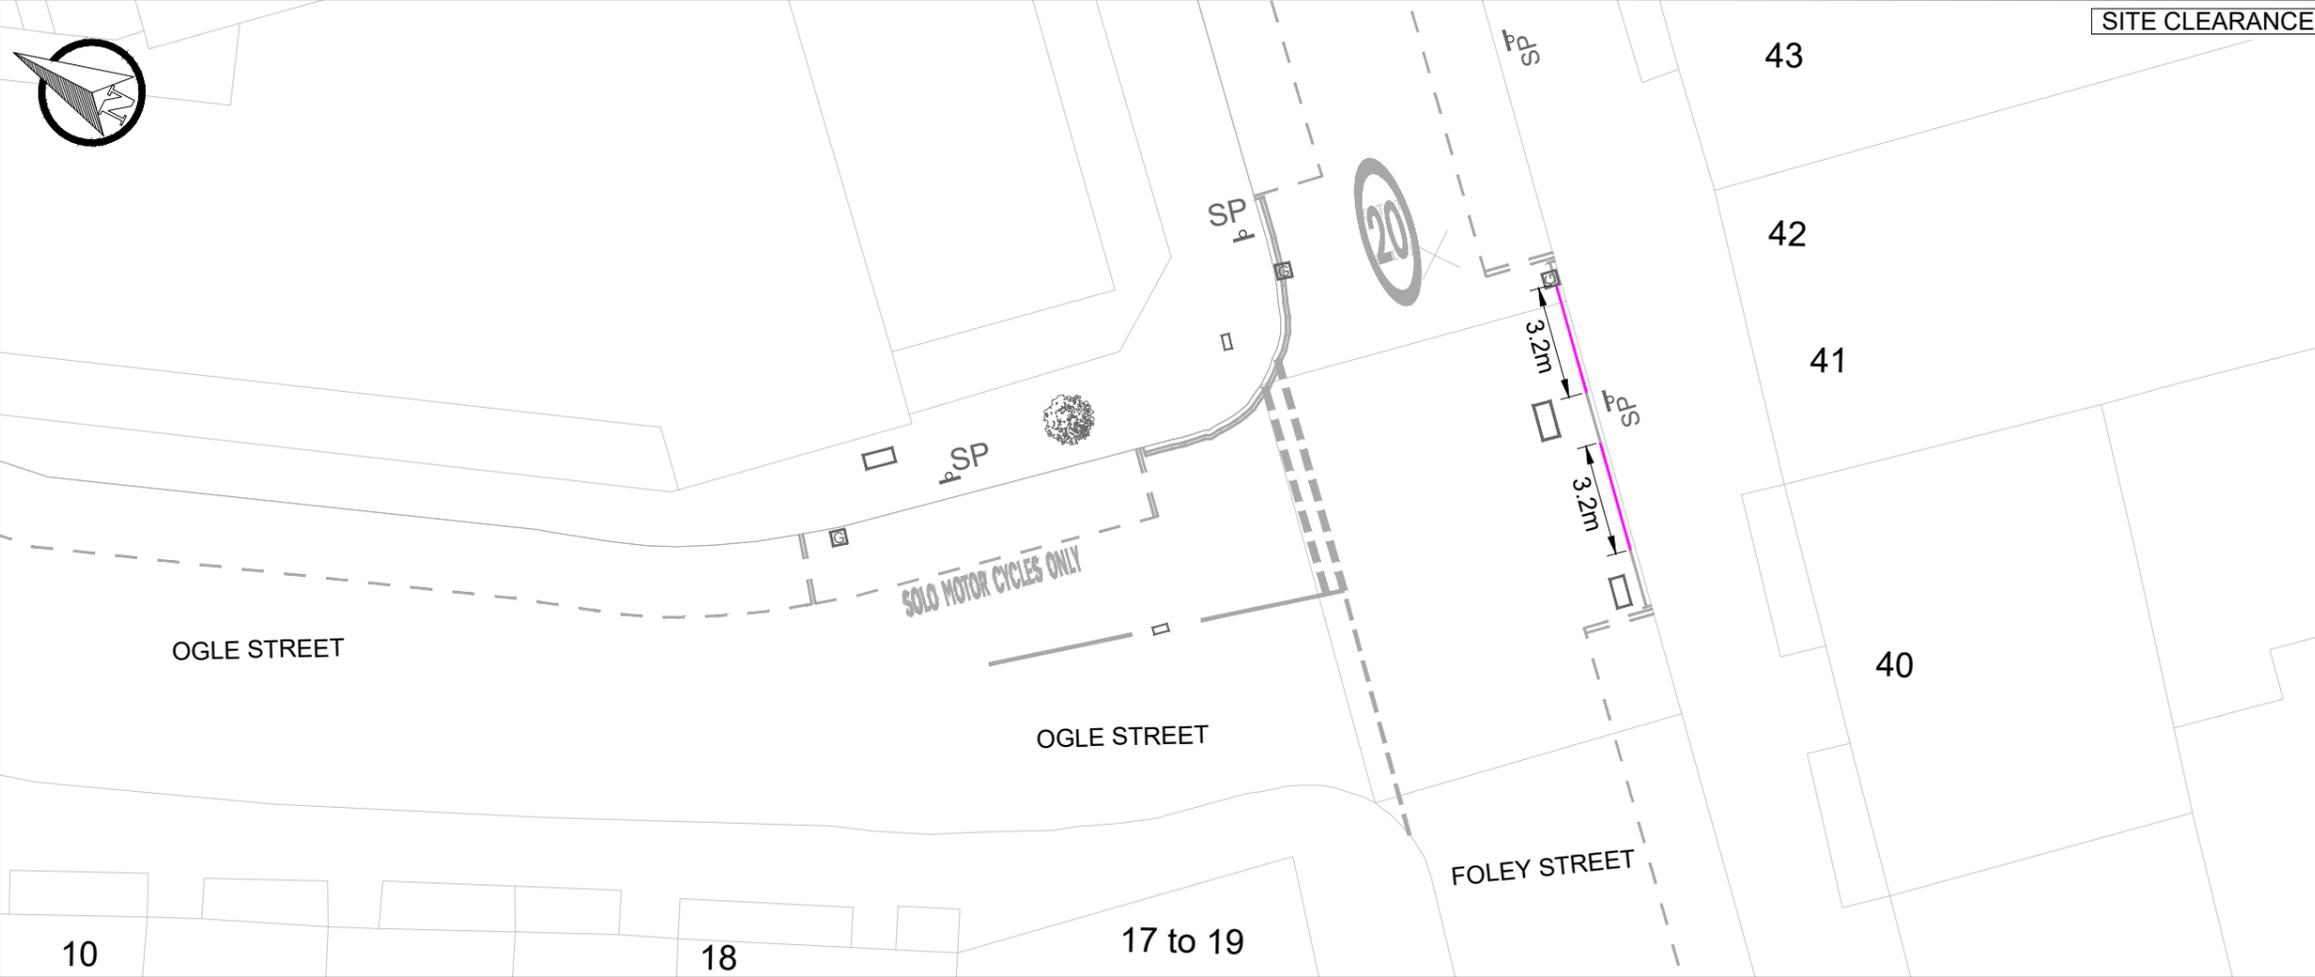

SITE CLEARANCE

KEY

- EXISTING LINE MARKING
- EXISTING KERB
- EXISTING ROAD MARKING TO BE REMOVED
- PROPOSED CYCLE HANGAR (1 No.) (TO BE INSTALLED BY THIRD PARTY)
- PROPOSED WHITE LINE MARKING
- PROPOSED YELLOW LINE MARKING
- EXISTING SIGN AND POST
- EXISTING GULLY
- EXISTING TREE
- EXISTING SERVICE COVER

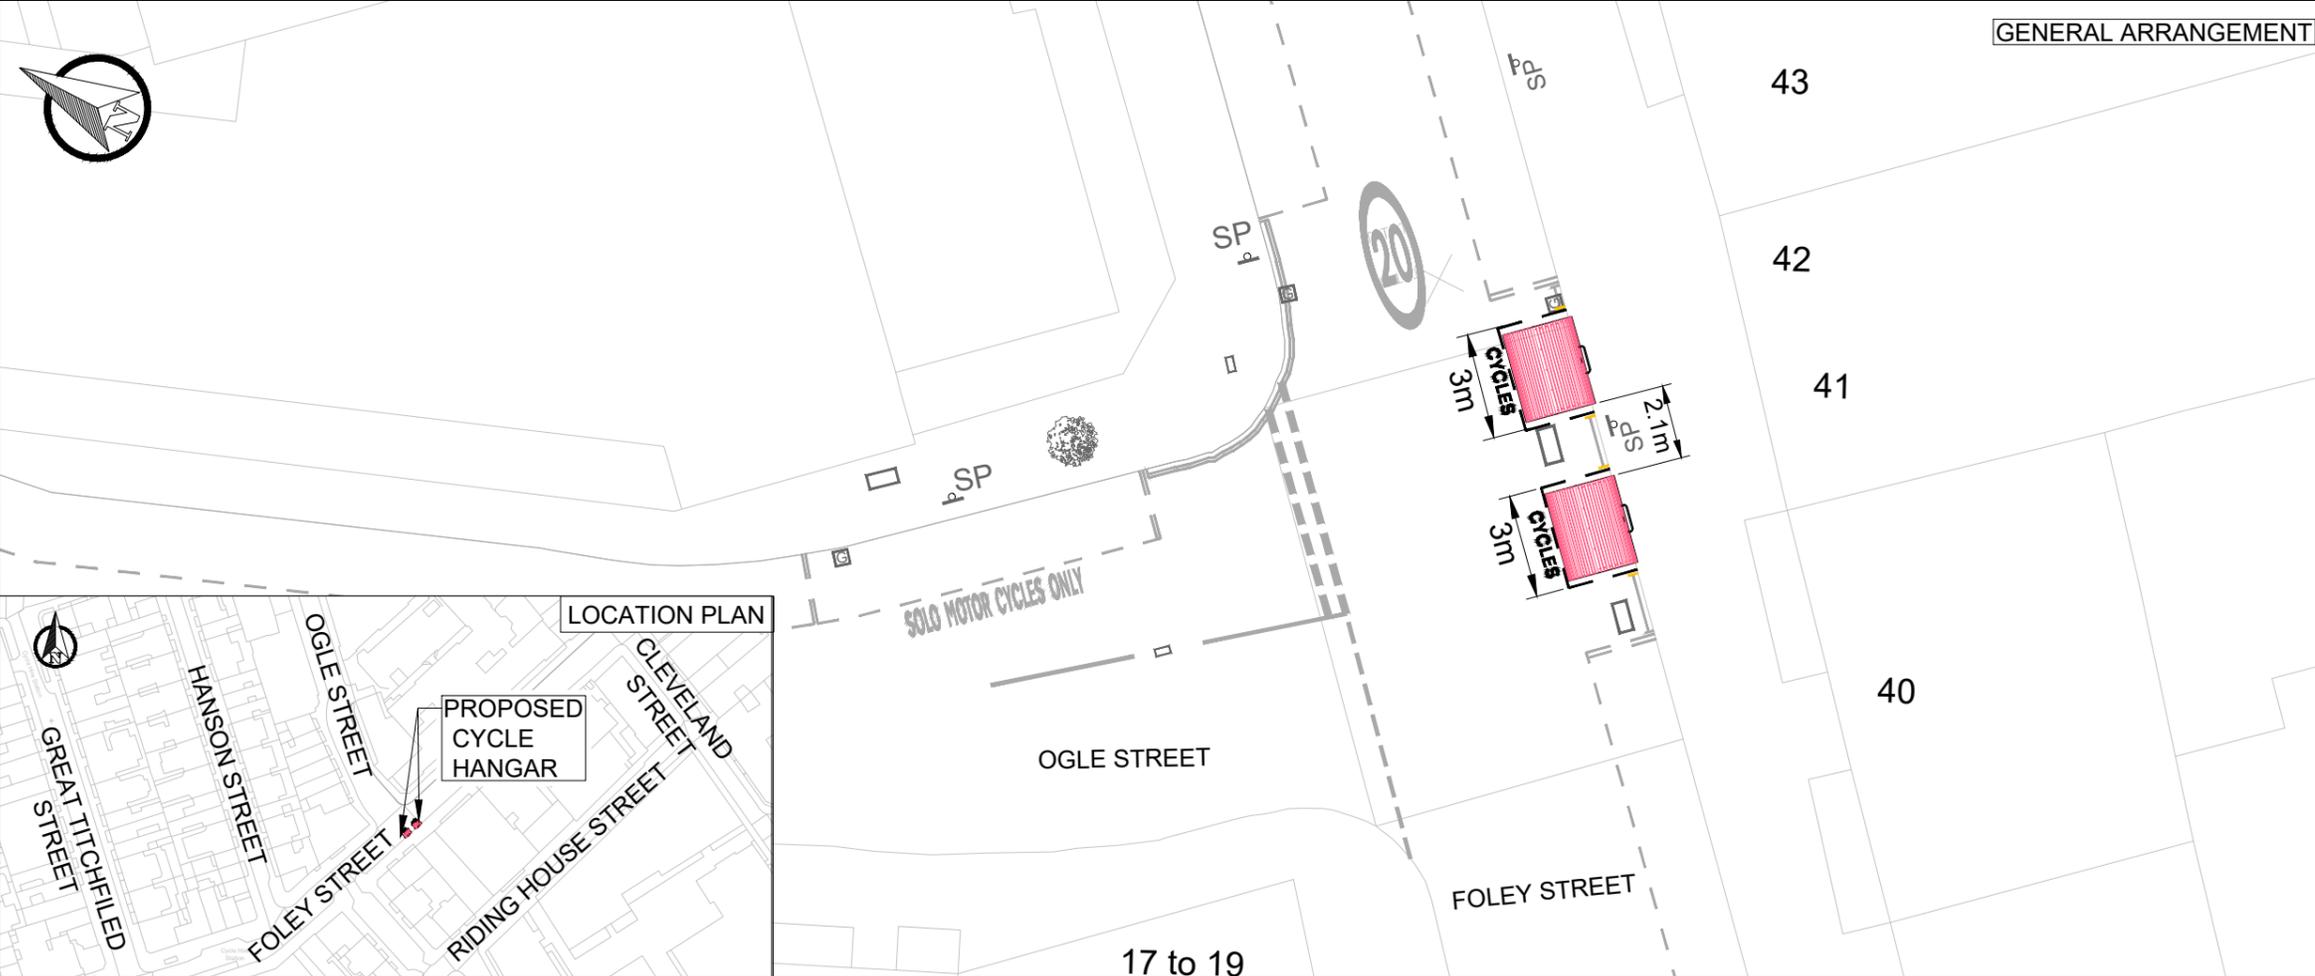

GENERAL ARRANGEMENT

S2-P01	04-05-2023	HJ	INITIAL ISSUE	JAH	DVR
REV	DATE	BY	DESCRIPTION	CHK	APD

DRAWING STATUS
FEASIBILITY DESIGN


25 Mandela Way, London, SE1 5SZ
www.fmconway.co.uk www.wsp.com

CLIENT

City of Westminster

PROJECT
CYCLE PARKING PROGRAMME - CYCLE HANGARS
2022-2023

TITLE
FOLEY STREET
SITE CLEARANCE & GENERAL ARRANGEMENT

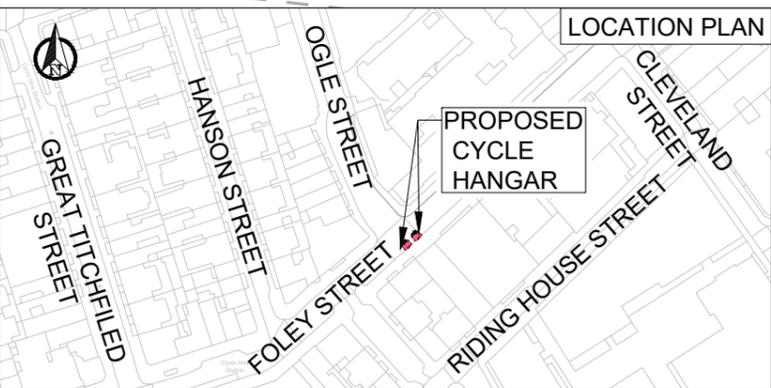

LOCATION PLAN

SCALE @ A3 1:200	DATE 04-05-2023	DESIGN/DRAWN HJ	CHECKED JAH	APPROVED DVR	SHEET A3
WSP PROJECT NO. 70103010	FMC PROJECT NO. WWESA3171	WCC PROJECT NO. C.WD13413			
DRAWING No. 70103010-WSP-P01-X-DR-HI-100-59	REV. S2-P01				