

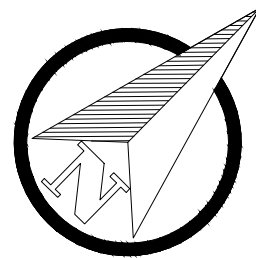


C:\Users\NH03644\WSP_0365\Kurup, Rohul - 70131359-001-70101676-002-ICRC Lot A WA181193W Cycle Parking Stands\Feasibility\Veerasa\15 Long Acre\70101676-WSP-P01-X-DR-HI-0100.dwg 17 Feb, 2023 - 12:36pm

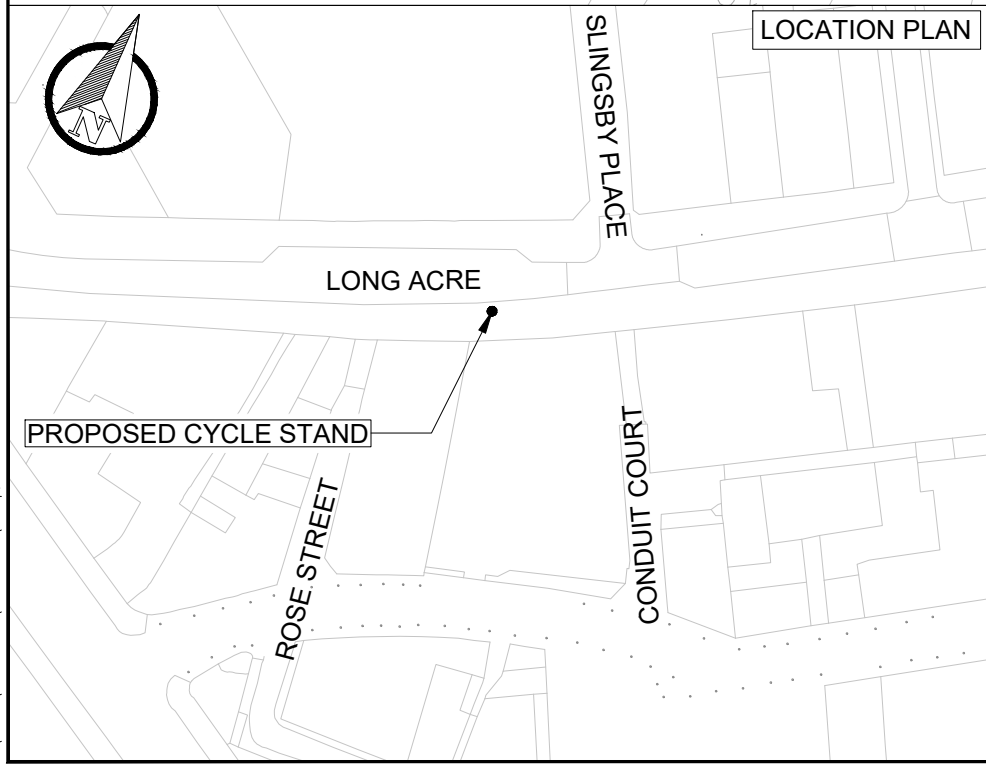

Sussex House

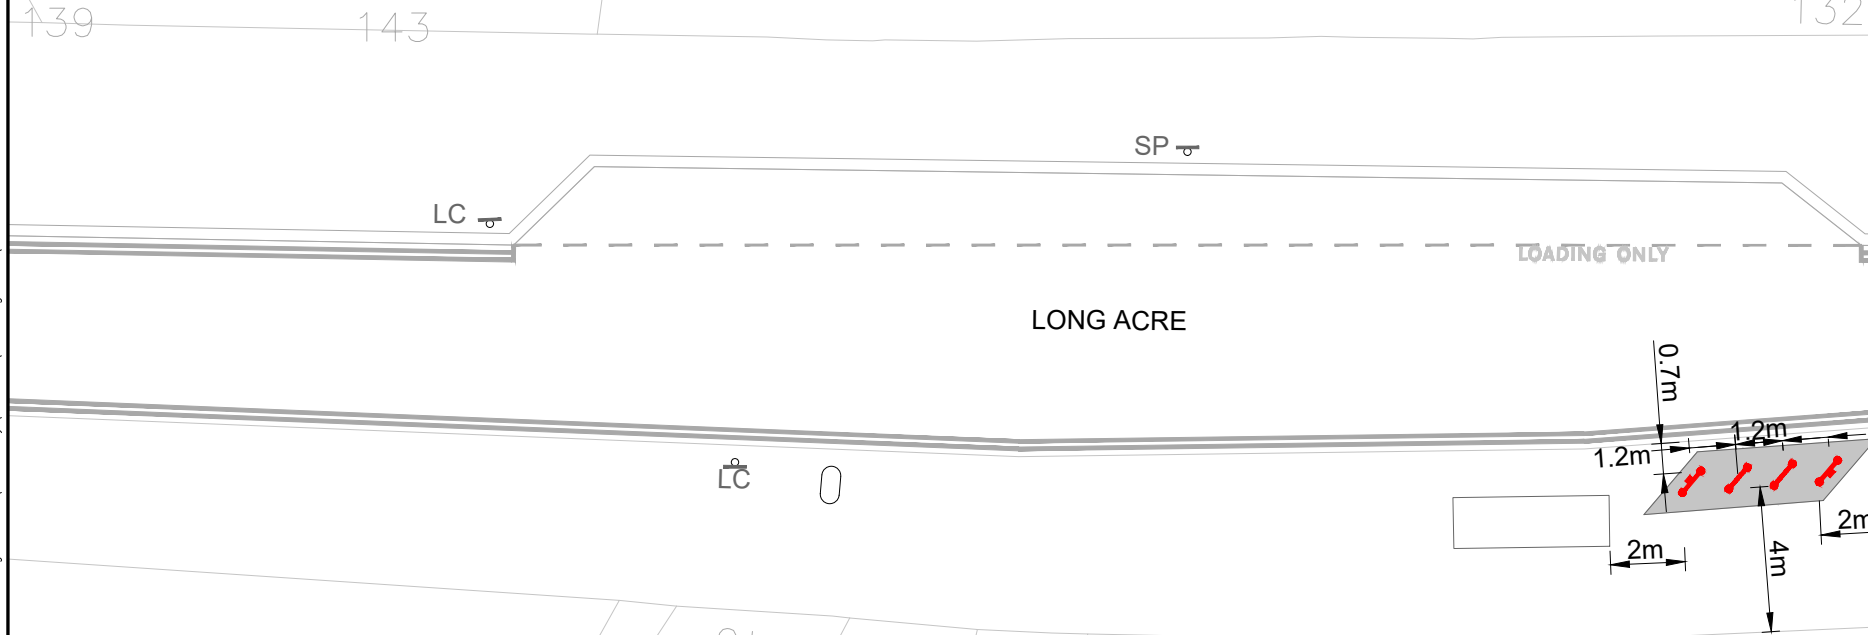

KEY	
	EXISTING LINE MARKING
	EXISTING KERB
	EXISTING LAMP COLUMN
	EXISTING SIGN AND POST
	EXISTING CANNON BOLLARD
	EXISTING LITTER BIN
	EXISTING UTILITY COVER
	PROPOSED CYCLE TYPE 2 CYCLE STAND
	PROPOSED CYCLE TYPE 1 CYCLE STAND
	PROPOSED CYCLE FOOTPRINT

REV	DATE	BY	DESCRIPTION	CHK	APD
S2-P01	16.02.2023	VM/HJ	INITIAL ISSUE	PV	DVR

DRAWING STATUS: **FEASIBILITY DESIGN**

25 Mandela Way, London, SE1 5SZ
www.fmcgonway.co.uk www.wsp.com

CLIENT

City of Westminster

PROJECT

LOT A WA181193W Cycle Parking Stands

TITLE

15 LONG ACRE GENERAL ARRANGEMENT

SCALE @ A3	DATE	DESIGN/DRAWN	CHECKED	APPROVED	SHEET
1:200	16.02.2023	VM/HJ	PV	DVR	A3
WSP PROJECT NO.	FMC PROJECT NO.	WCC PROJECT NO.			
70101676	WA2209MCP	C.WD13413			
DRAWING No.	REV.				
70101676-WSP-P01-X-DR-HI-0100-08	S2-P01				

NOTE:
1. FOR DETAILS OF CYCLE STANDS REFER:SD-03-03 SINGLE STAND WITH FOOTPRINT