

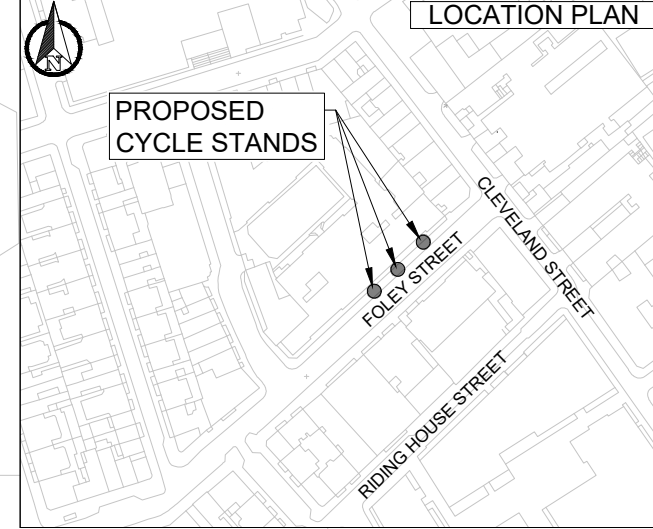


C:\Users\NKR04417\OneDrive - WSP_0365\WSP_PRRK\Projects\70131359-001-70101676-002-CRC Lot A WA181193W Cycle Parking Stands Feasibility\Sagor\70101676-WSP-P01-X-DR-HI-0100.dwg 22 Nov, 2022 - 4:57pm

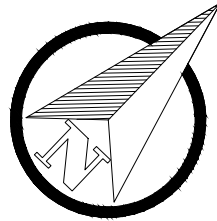

KEY

- EXISTING LINE MARKING
- EXISTING KERB
- LC EXISTING LAMP COLUMN
- SP EXISTING SIGN AND POST
- EXISTING TREE
- EXISTING UTILITY CABINET
- BIN EXISTING LITTER BIN
- B EXISTING CANNON BOLLARD
- PROPOSED TYPE 2 CYCLE STAND
- PROPOSED CYCLE FOOTPRINT

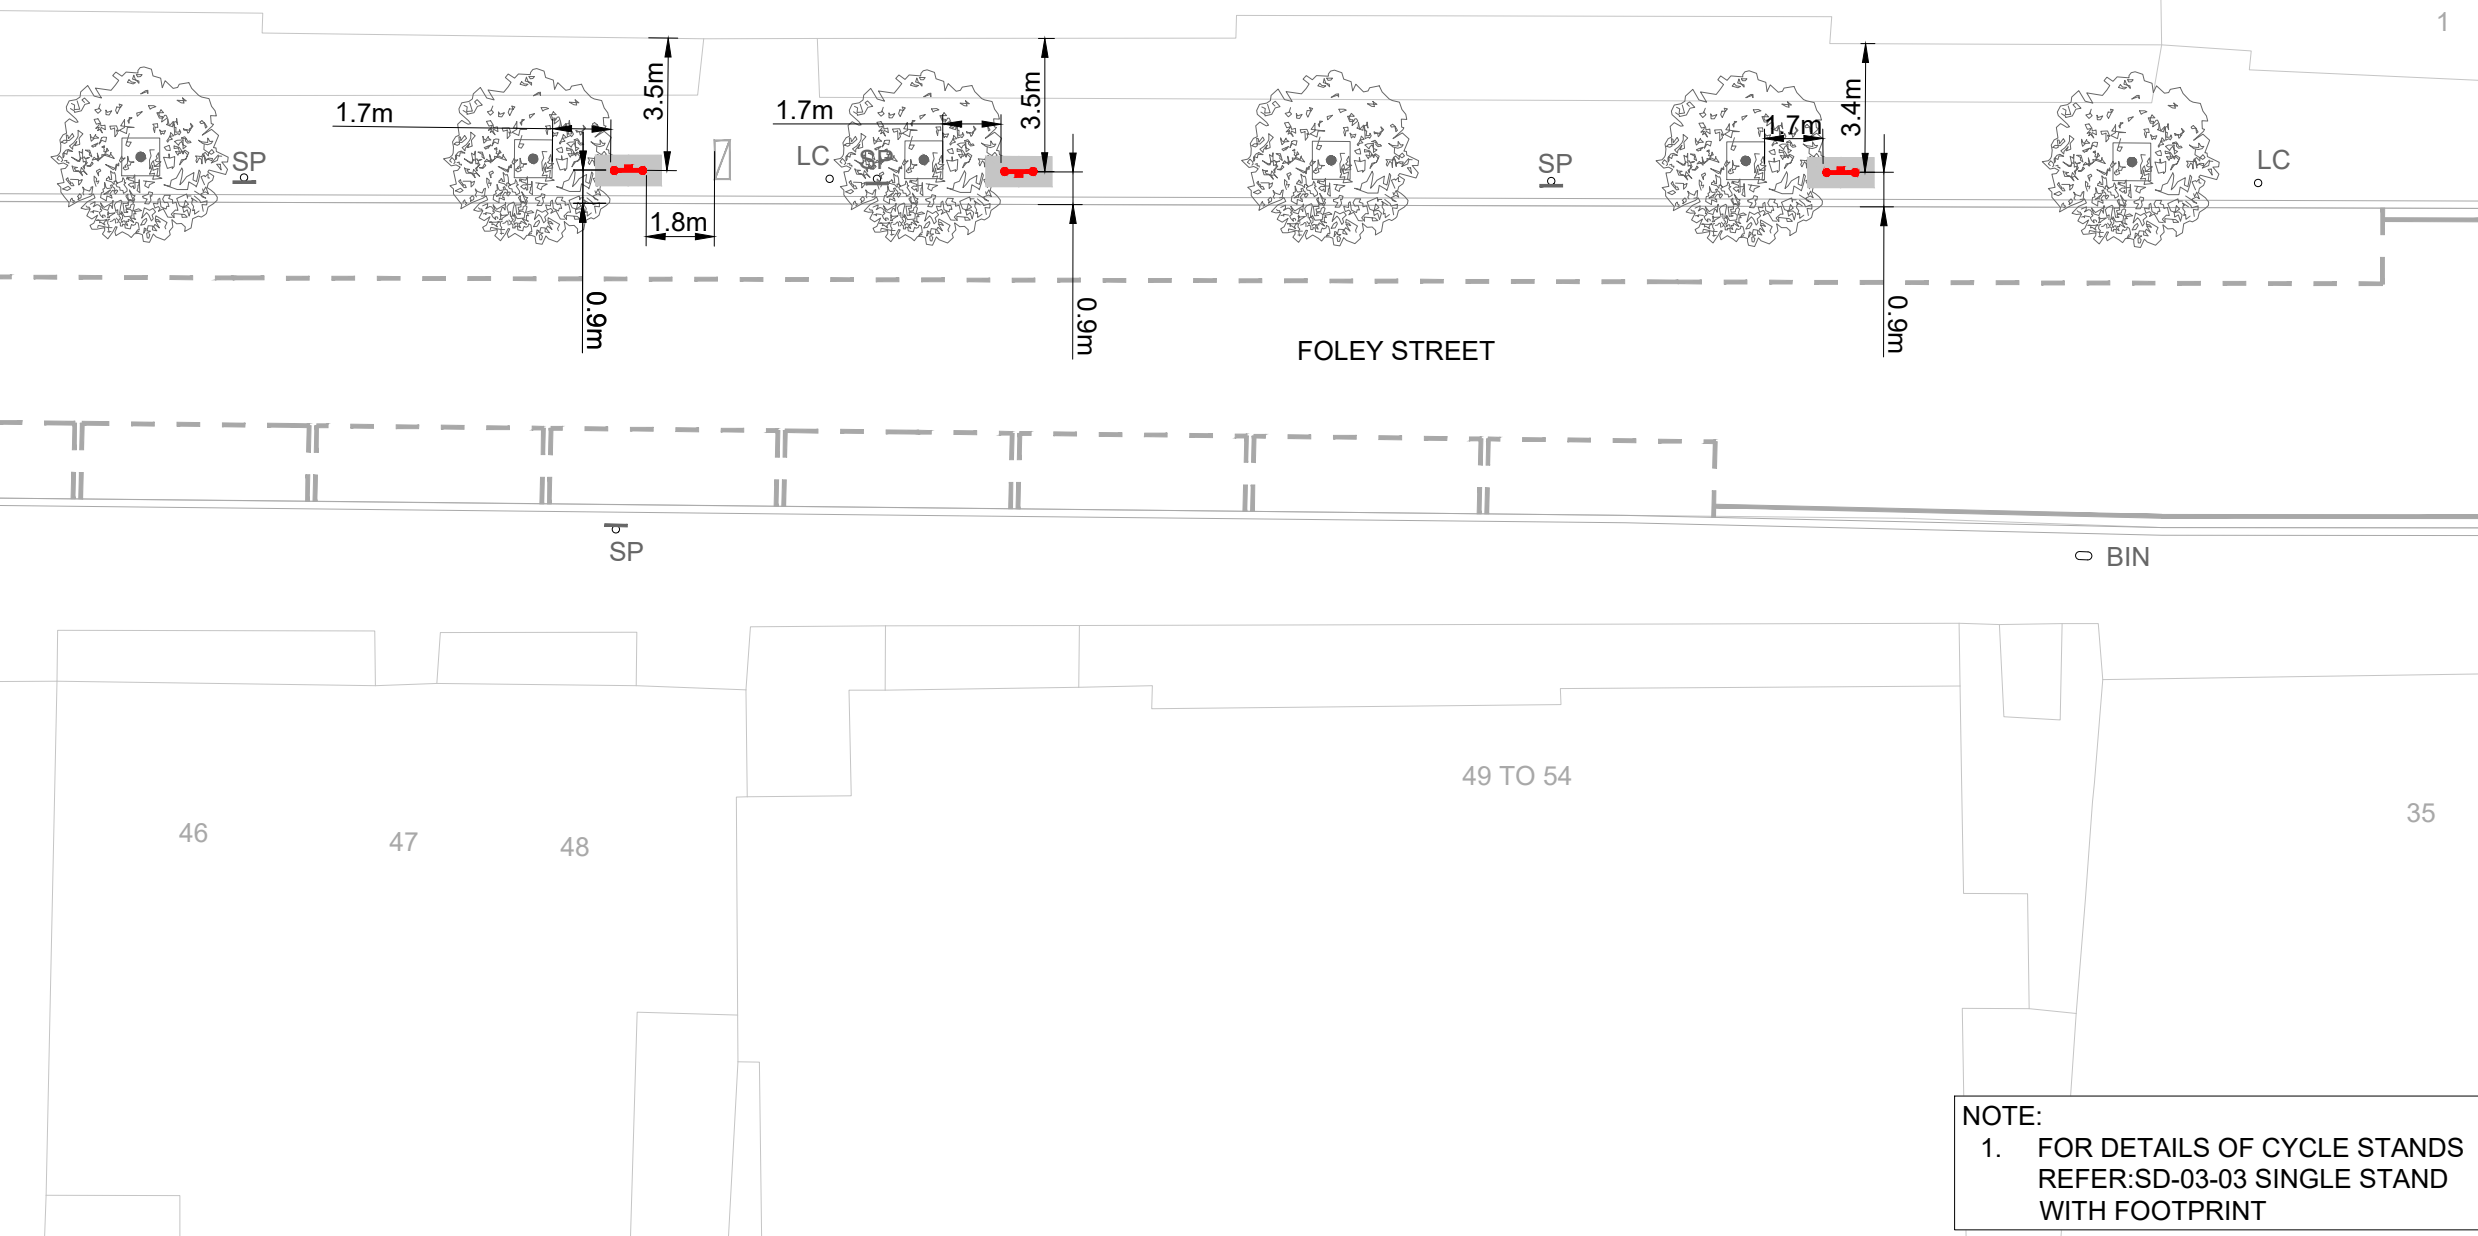

S2-P01	22/11/2022	SA	INITIAL ISSUE	PV	DVR
REV	DATE	BY	DESCRIPTION	CHK	APD

DRAWING STATUS: **FEASIBILITY DESIGN**

25 Mandela Way, London, SE1 5SZ
www.fmconway.co.uk www.wsp.com

CLIENT

City of Westminster

PROJECT

LOT A WA181193W CYCLE PARKING STANDS

TITLE

**46 FOLEY STREET
GENERAL ARRANGMENT**

SCALE @ A3	DATE	DESIGN/DRAWN	CHECKED	APPROVED	SHEET
1:200	22/11/2022	SA	PV	DVR	A3
WSP PROJECT NO.	FMC PROJECT NO.	WCC PROJECT NO.			
70101676	WA2209MCP	C.WD13413			
DRAWING No.	REV.				
70101676-WSP-P01-X-DR-HI-0100-13	S2-P01				

NOTE:
1. FOR DETAILS OF CYCLE STANDS REFER:SD-03-03 SINGLE STAND WITH FOOTPRINT