










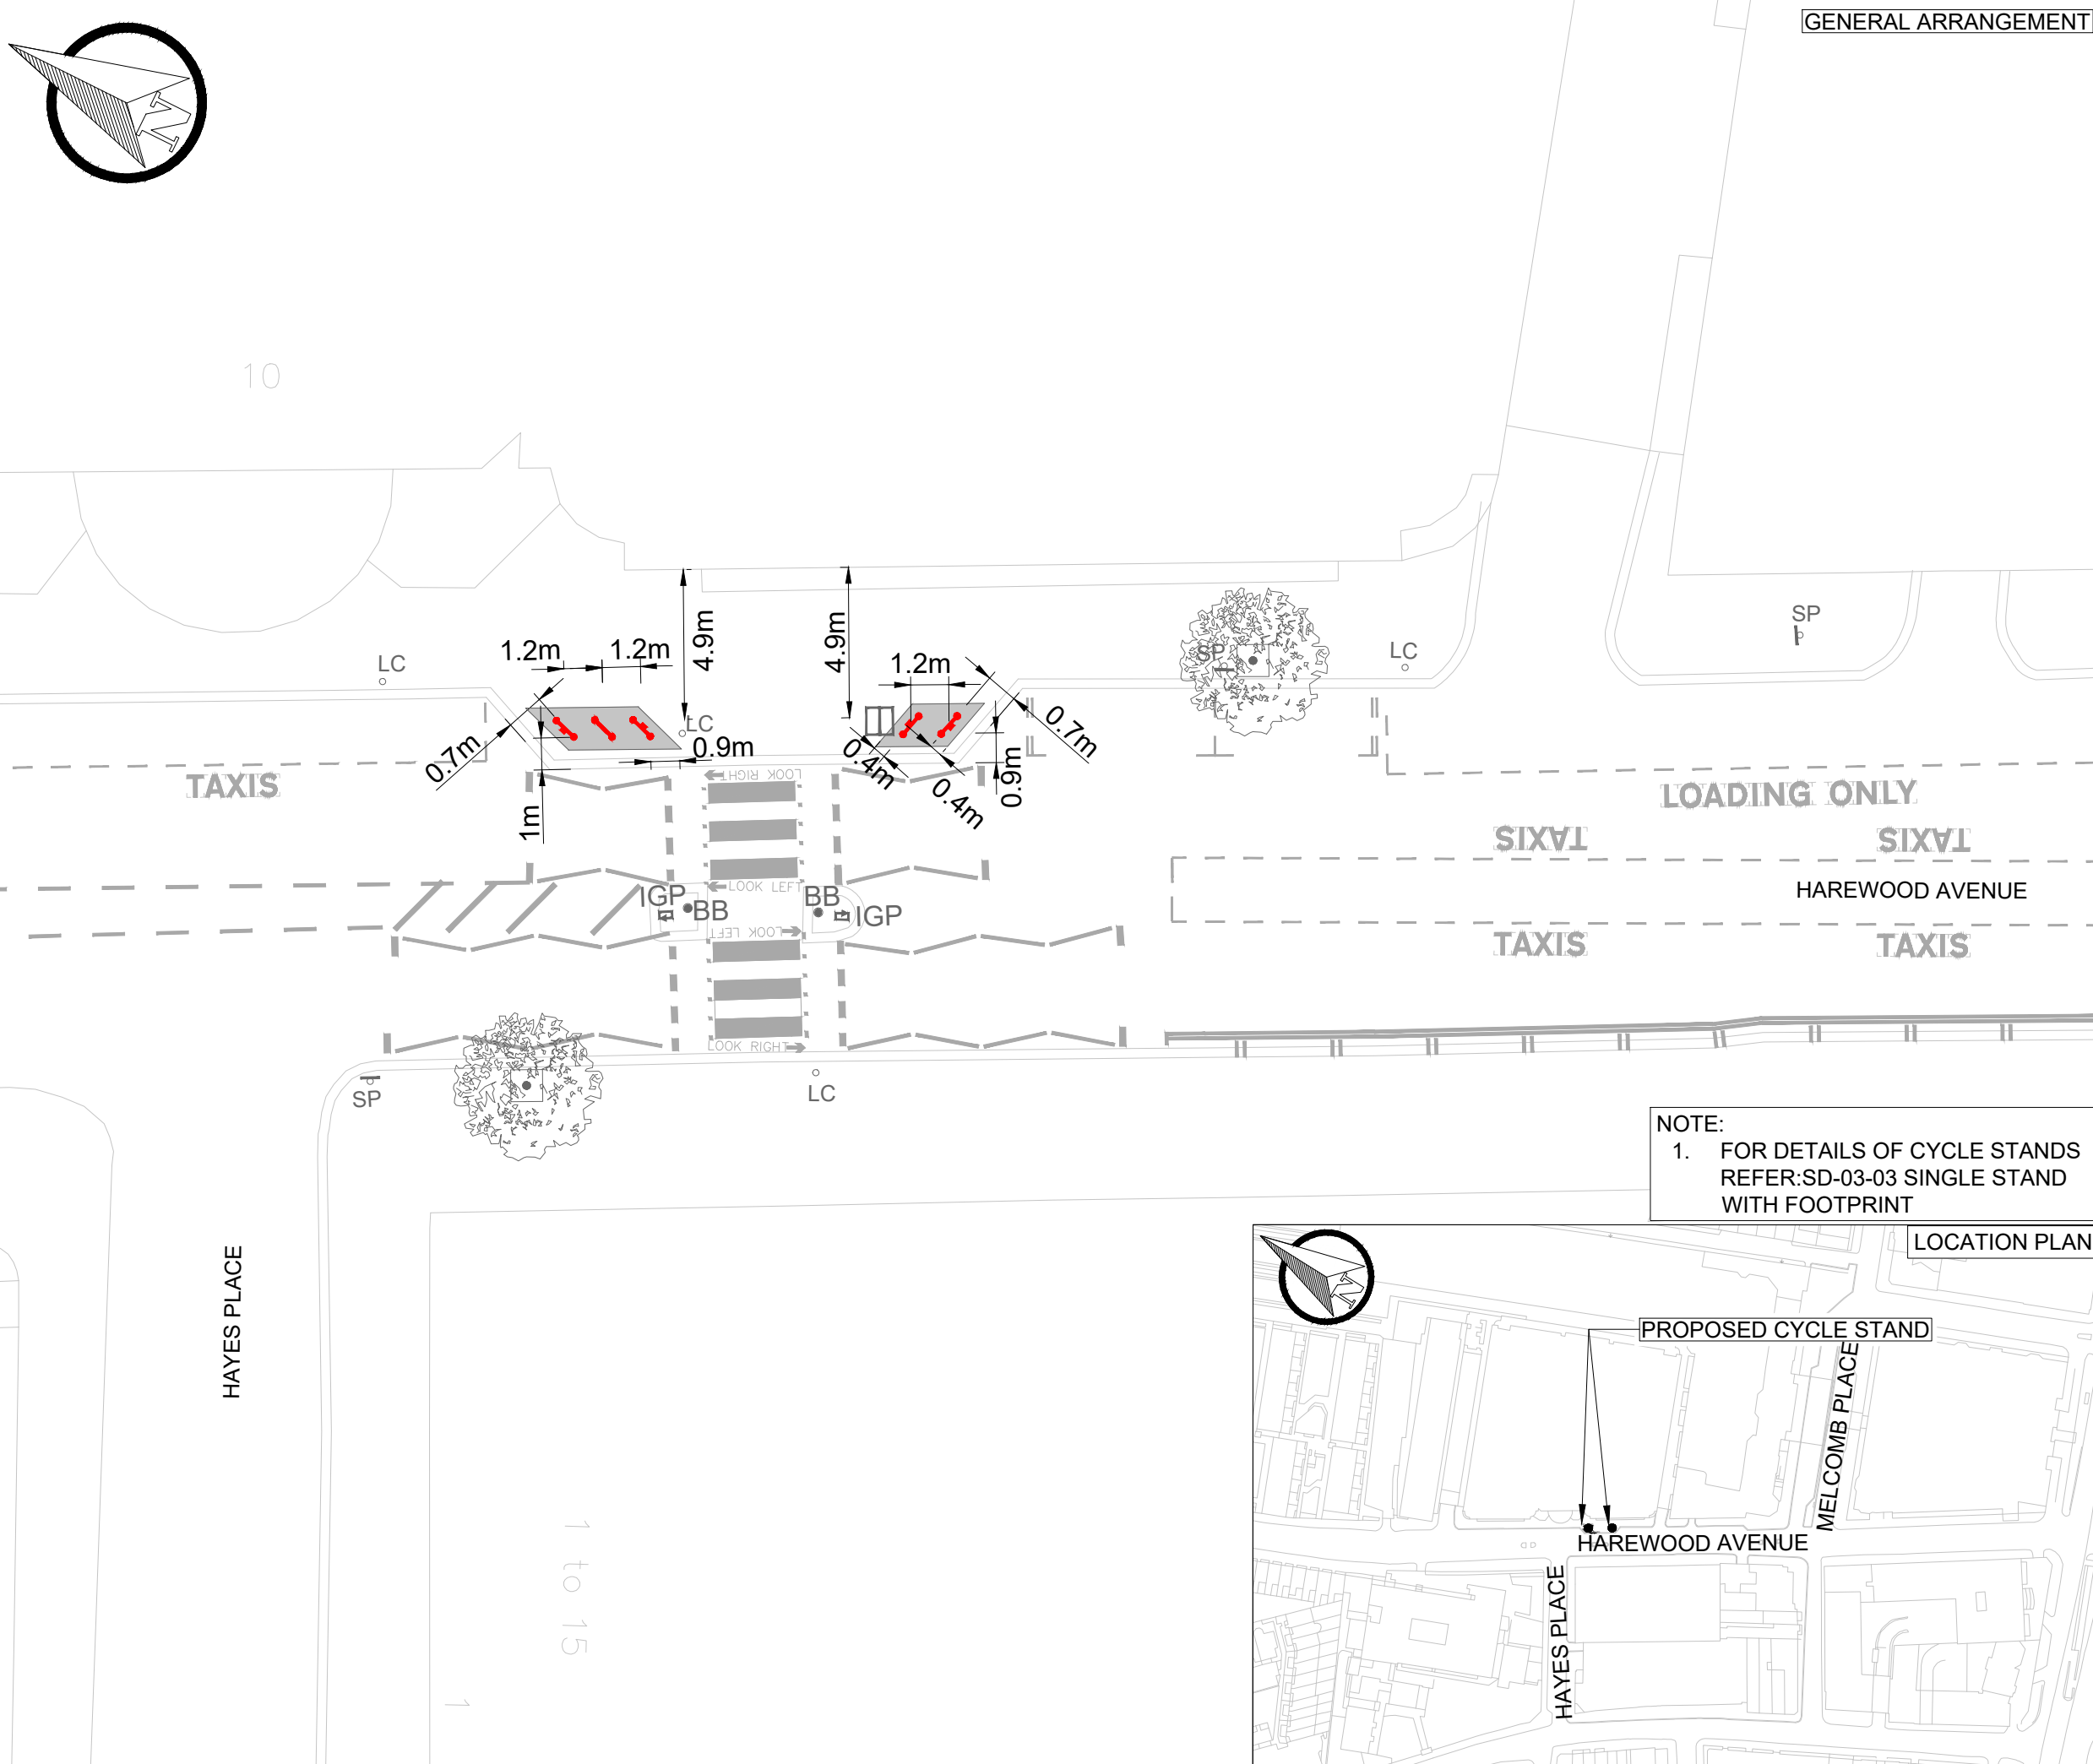



GENERAL ARRANGEMENT

KEY

-  EXISTING LINE MARKING
-  EXISTING KERB
-  LC EXISTING LAMP COLUMN
-  SP EXISTING SIGN AND POST
-  BB EXISTING BELISHA BEACON
-  IGP EXISTING ILLUMINATED GUIDED POST
-  EXISTING COVER
-  EXISTING TREE AND PIT
-  PROPOSED TYPE 1 CYCLE STAND
-  PROPOSED TYPE 2 CYCLE STAND
-  PROPOSED CYCLE FOOTPRINT



NOTE:
 1. FOR DETAILS OF CYCLE STANDS REFER:SD-03-03 SINGLE STAND WITH FOOTPRINT

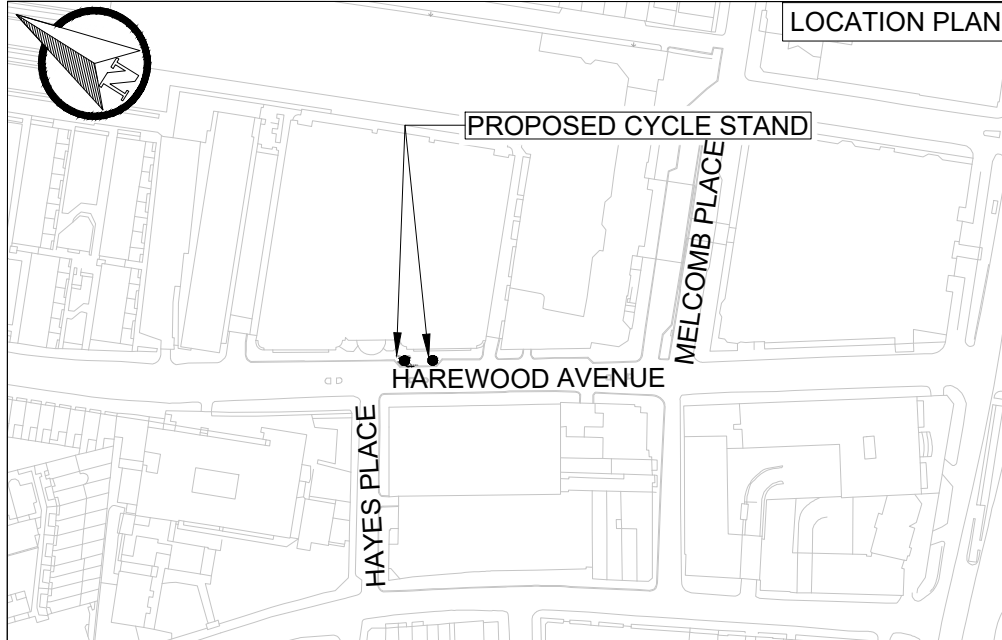

S2-P01	22.02.2023	MM/HJ	INITIAL ISSUE	PV	DVR
REV	DATE	BY	DESCRIPTION	CHK	APD

DRAWING STATUS: **FEASIBILITY DESIGN**

25 Mandela Way, London, SE1 5SZ
 www.fmcconway.co.uk www.wsp.com

CLIENT

City of Westminster

PROJECT: LOT A WA181193W Cycle Parking Stands

TITLE: 7 HAREWOOD AVENUE GENERAL ARRANGEMENT

SCALE @ A3	DATE	DESIGN/DRAWN	CHECKED	APPROVED	SHEET
1:200	22.02.2023	MM/HJ	PV	DVR	A3
WSP PROJECT NO.	FMC PROJECT NO.	WCC PROJECT NO.			
70101676	WA2209MCP	C.WD13413			
DRAWING No.	REV.				
70101676-WSP-P01-X-DR-HI-0100-14	S2-P01				

C:\Users\NH103644\WSP_0365\Krupur, Rohul - 70131359-001-70101676-002-ICRC Lot A WA181193W Cycle Parking Stands\Feasibility\Midhuna\70101676-WSP-P01-X-DR-HI-0100.dwg, 22 Feb, 2023 - 4:36pm