


C:\Users\NH03644\WSP\_0365\Kurup, Rohul - 70131359-001-70101676-002-ICRC Lot A WA181193W Cycle Parking Stands\Feasibility\Midhuna\70101676-WSP-P01-X-DR-HI-0100.dwg 17 Feb, 2023 - 11:44am

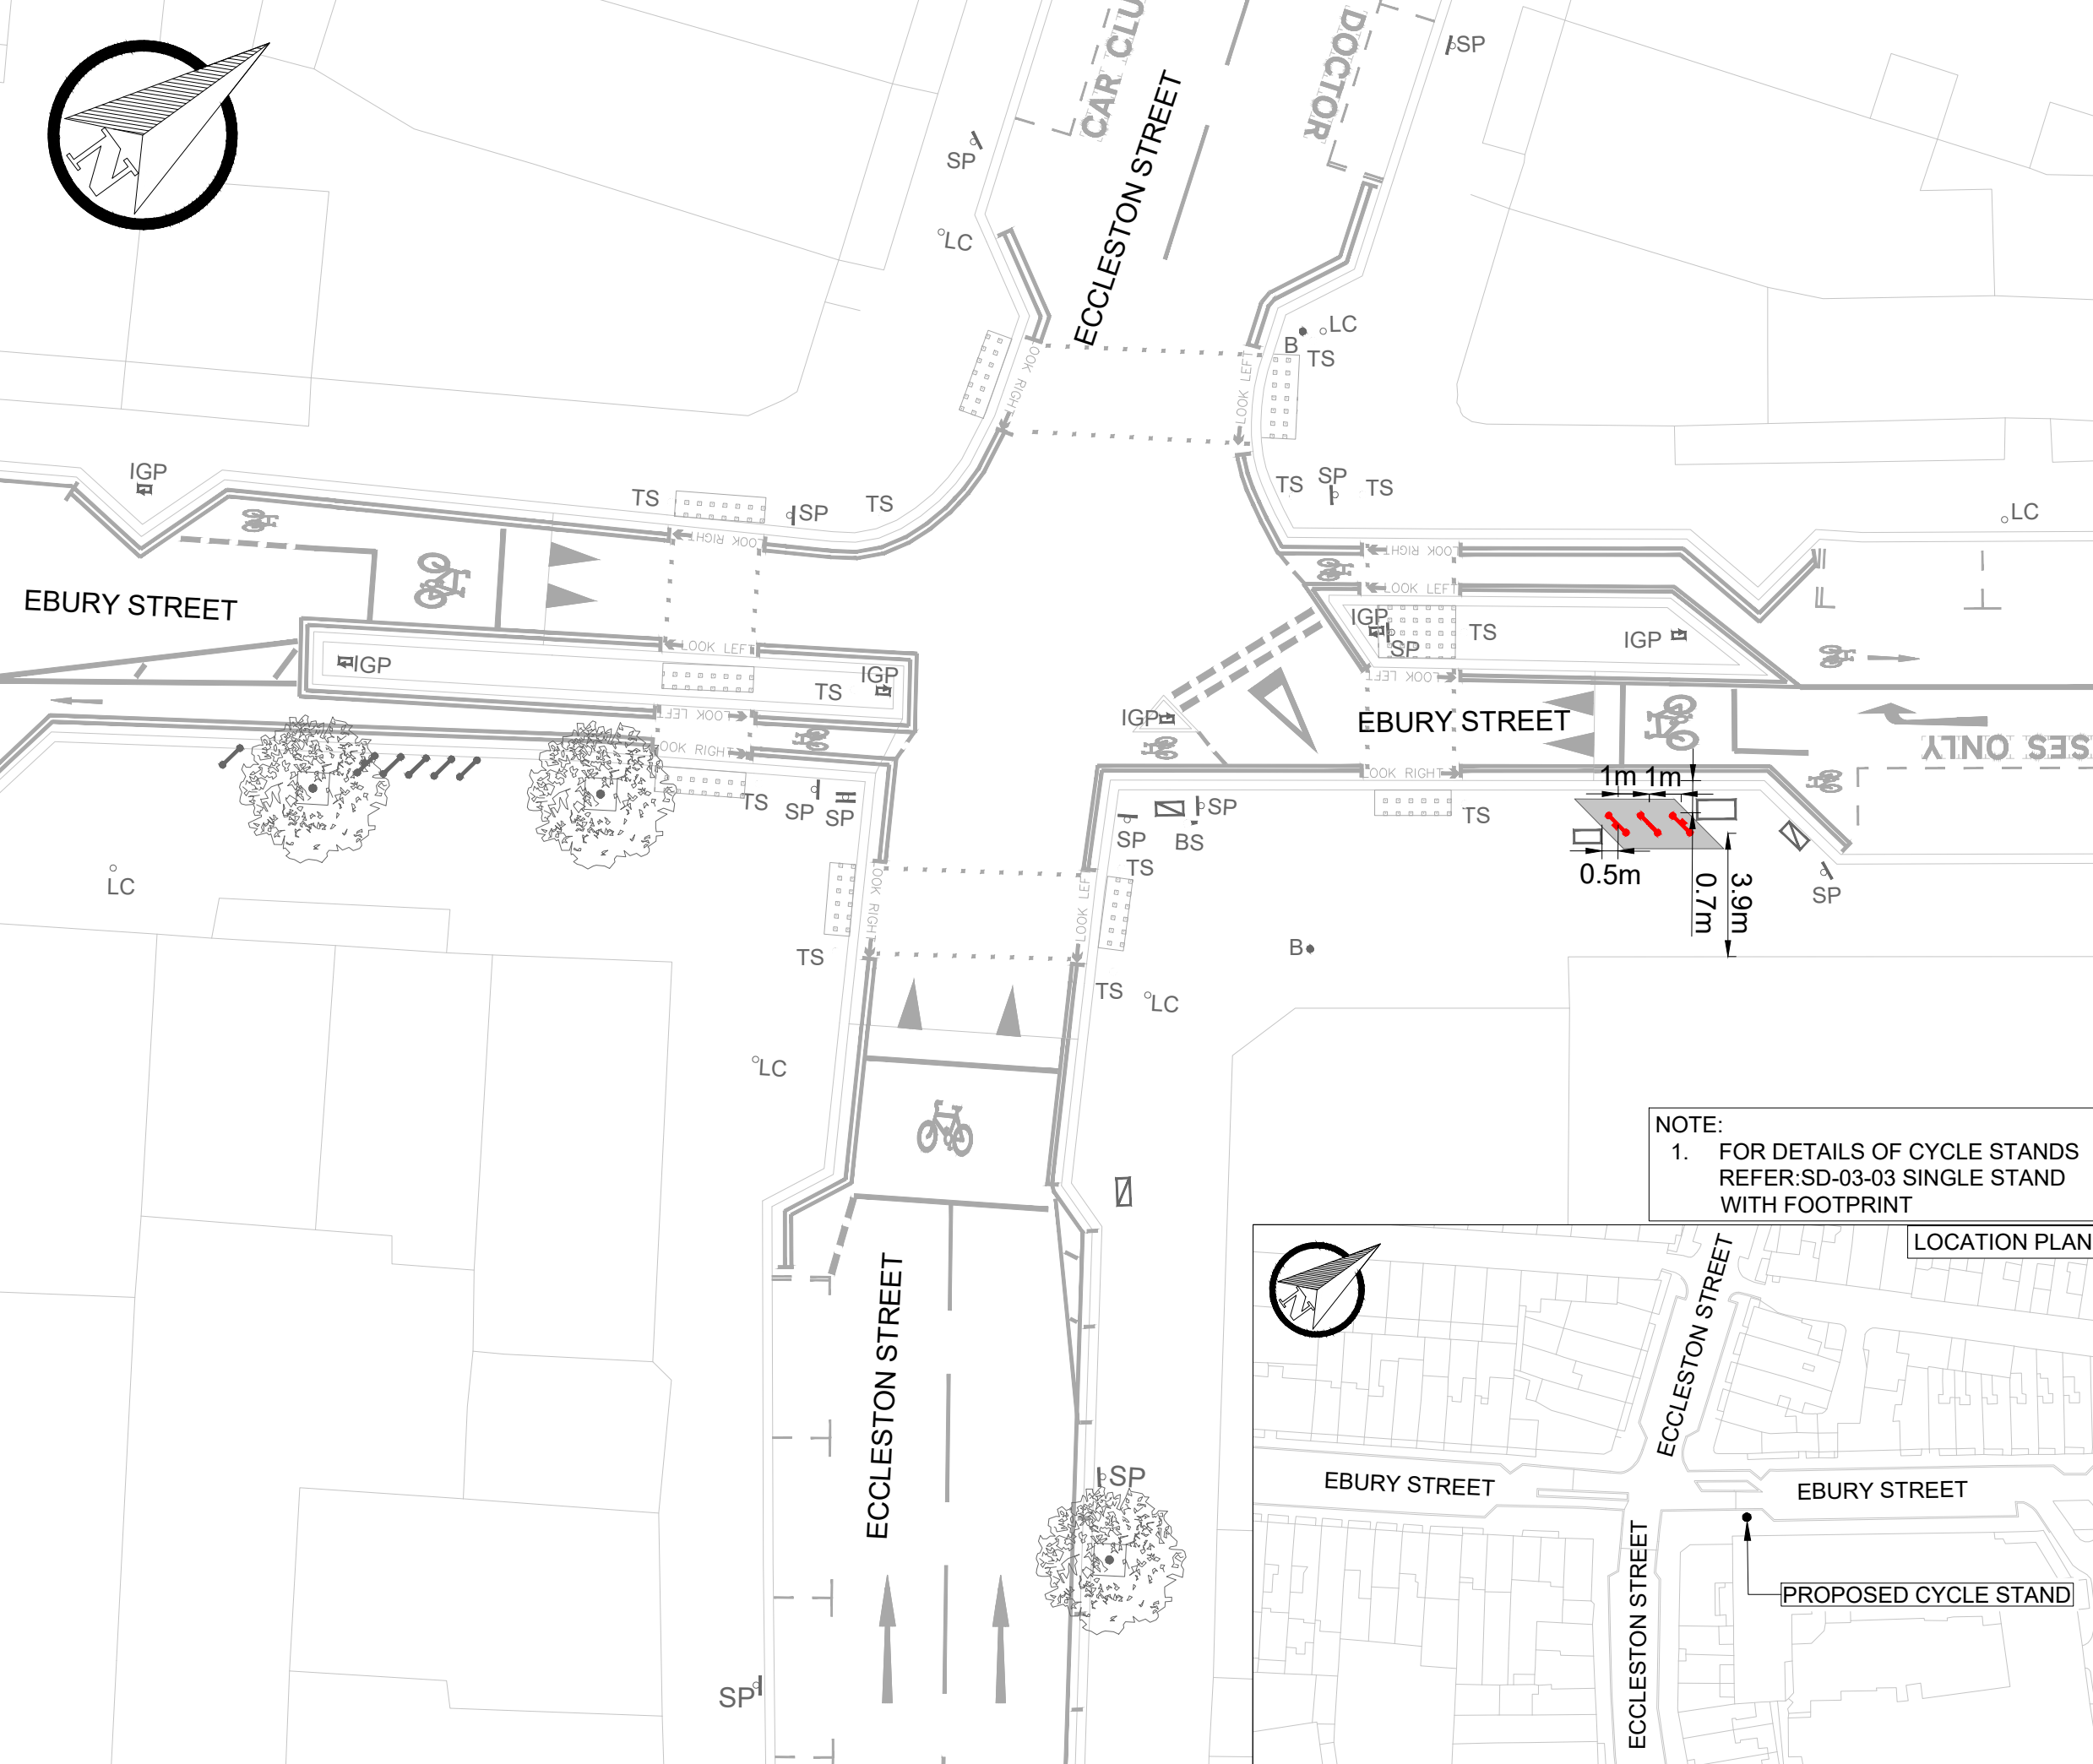

**KEY**

- EXISTING LINE MARKING
- EXISTING KERB
- LC EXISTING LAMP COLUMN
- SP EXISTING SIGN AND POST
- H SP EXISTING SIGN AND POST (DOUBLE SIDED)
- TS EXISTING TRAFFIC SIGNAL
- EXISTING UTILITY CABINET
- B EXISTING CANNON BOLLARD
- IGP EXISTING ILLUMINATED GUIDED POST
- EXISTING BUS FLAG
- EXISTING COVER
- EXISTING TYPE 1 CYCLE STAND
- EXISTING TYPE 2 CYCLE STAND
- EXISTING TREE AND PIT
- PROPOSED TYPE 1 CYCLE SIGN STAND
- PROPOSED TYPE 2 CYCLE SIGN STAND
- PROPOSED CYCLE FOOTPRINT

S2-P01	15.02.2023	MM/HJ	INITIAL ISSUE	PV	DVR
REV	DATE	BY	DESCRIPTION	CHK	APD

DRAWING STATUS: **FEASIBILITY DESIGN**

25 Mandela Way, London, SE1 5SZ  
www.fmcconway.co.uk www.wsp.com

**NOTE:**  
1. FOR DETAILS OF CYCLE STANDS REFER:SD-03-03 SINGLE STAND WITH FOOTPRINT



CLIENT

**City of Westminster**

PROJECT: LOT A WA181193W Cycle Parking Stands

TITLE: 77 EBURY STREET GENERAL ARRANGEMENT

SCALE @ A3	DATE	DESIGN/DRAWN	CHECKED	APPROVED	SHEET
1:200	15.02.2023	MM/HJ	PV	DVR	A3
WSP PROJECT NO.	FMC PROJECT NO.	WCC PROJECT NO.			
70101676	WA2209MCP	C.WD13413			
DRAWING No.	REV.				
70101676-WSP-P01-X-DR-HI-0100-19	S2-P01				