


C:\Users\NMM04544\WSP_0365\Kurup, Rohul - 70131359-001-70101676-002-ICRC Lot A WA181193W Cycle Parking Stands Feasibility\Midhuna\70101676-WSP-P01-X-DR-HI-0100.dwg 22 Nov, 2022 - 4:51pm

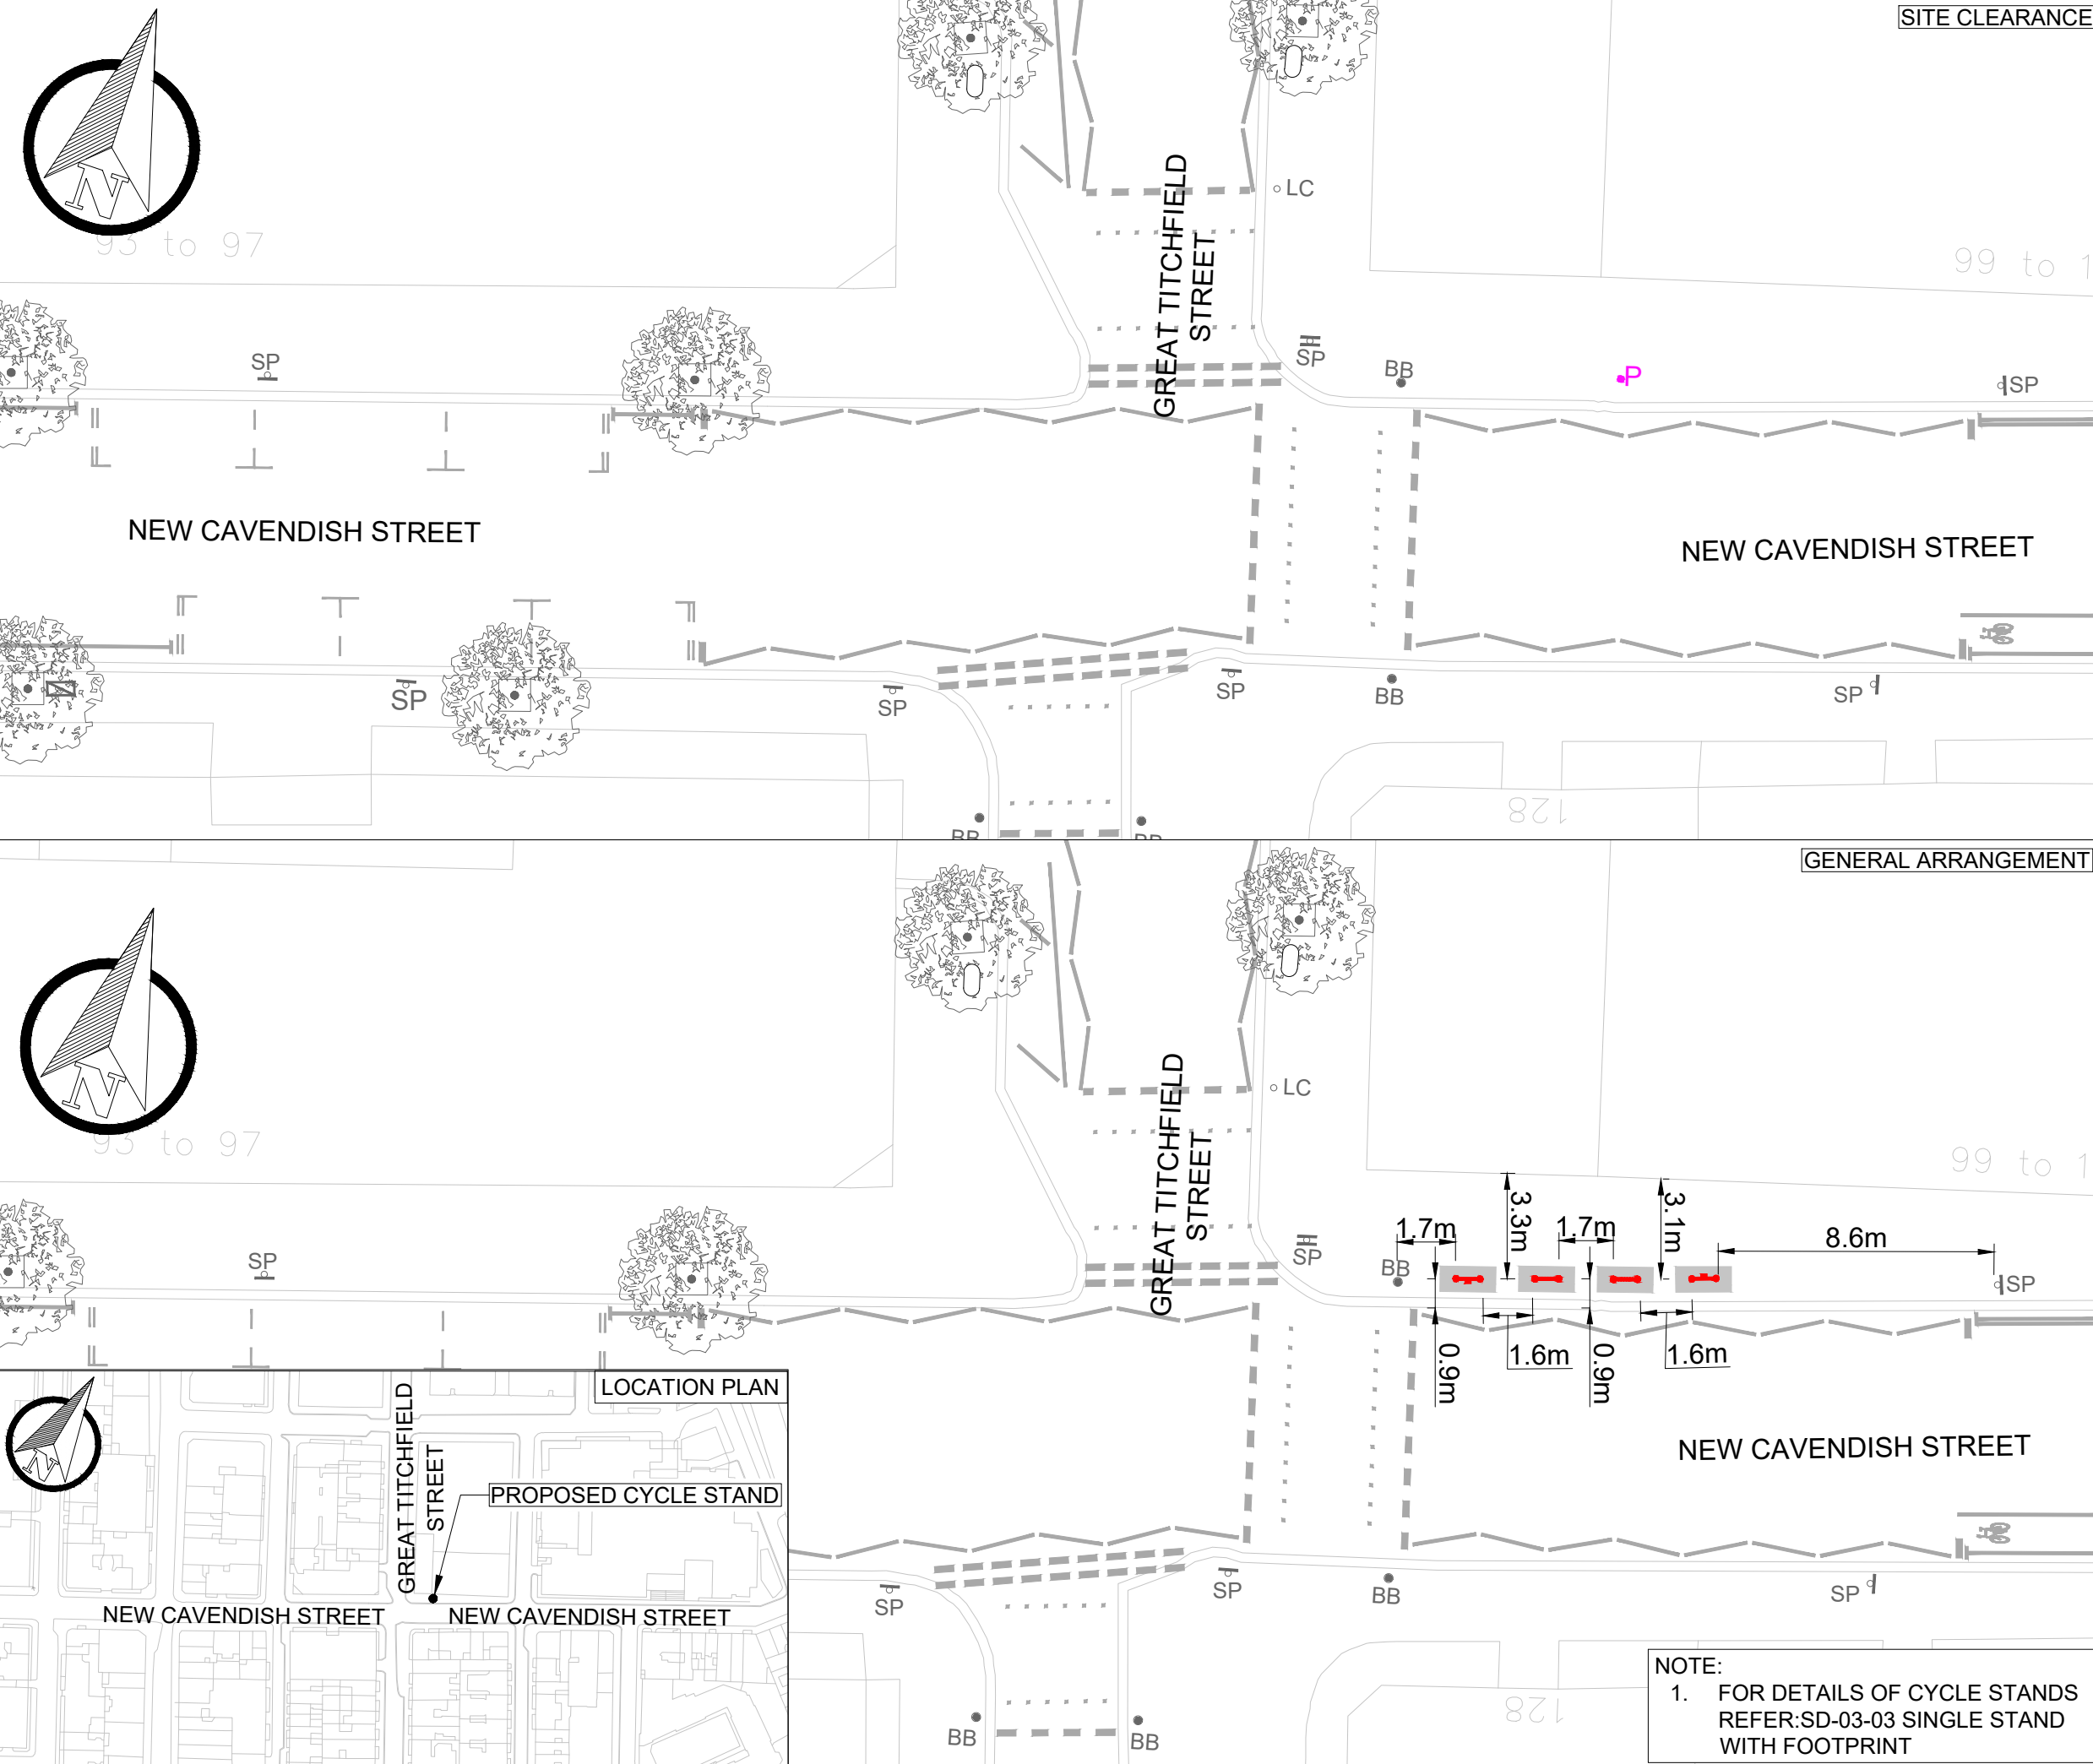

SITE CLEARANCE

- KEY**
- EXISTING LINE MARKING
 - EXISTING KERB
 - LC EXISTING LAMP COLUMN
 - ⊥ SP EXISTING SIGN AND POST
 - ≡ SP EXISTING SIGN AND POST (DOUBLE SIDED)
 - BB EXISTING BELISHA BEACON
 - EXISTING LITTER BIN
 - ▭ EXISTING UTILITY CABINET
 - EXISTING TREE AND PIT
 - P EXISTING CYCLE HOOK POST TO BE REMOVED
 - PROPOSED TYPE 1 CYCLE STAND
 - PROPOSED TYPE 2 CYCLE STAND
 - PROPOSED CYCLE FOOTPRINT

GENERAL ARRANGEMENT

REV	DATE	BY	DESCRIPTION	CHK	APD
S2-P01	22.11.2022	MM	INITIAL ISSUE	PV	DVR

DRAWING STATUS: **FEASIBILITY DESIGN**

25 Mandela Way, London, SE1 5SZ
www.fmcconway.co.uk www.wsp.com

CLIENT: **City of Westminster**

PROJECT: **LOT A WA181193W Cycle Parking Stands**

TITLE: **101 NEW CAVENDISH STREET GENERAL ARRANGEMENT**

SCALE @ A3	DATE	DESIGN/DRAWN	CHECKED	APPROVED	SHEET
1:200	22.11.2022	MM	PV	DVR	A3
WSP PROJECT NO. 70101676	FMC PROJECT NO. WA2209MCP	WCC PROJECT NO. C.WD13413			
DRAWING No. 70101676-WSP-P01-X-DR-HI-0100-25	REV. S2-P01				

NOTE:
1. FOR DETAILS OF CYCLE STANDS REFER:SD-03-03 SINGLE STAND WITH FOOTPRINT