


C:\Users\NKG05431\WSP\0365\Joy, Hemarath - 70103010-102-Cycle Parking Program\CAD\HU\1\70103010-WSP-P01-X-DR-HI-100.dwg 05 May, 2023 - 1:13pm

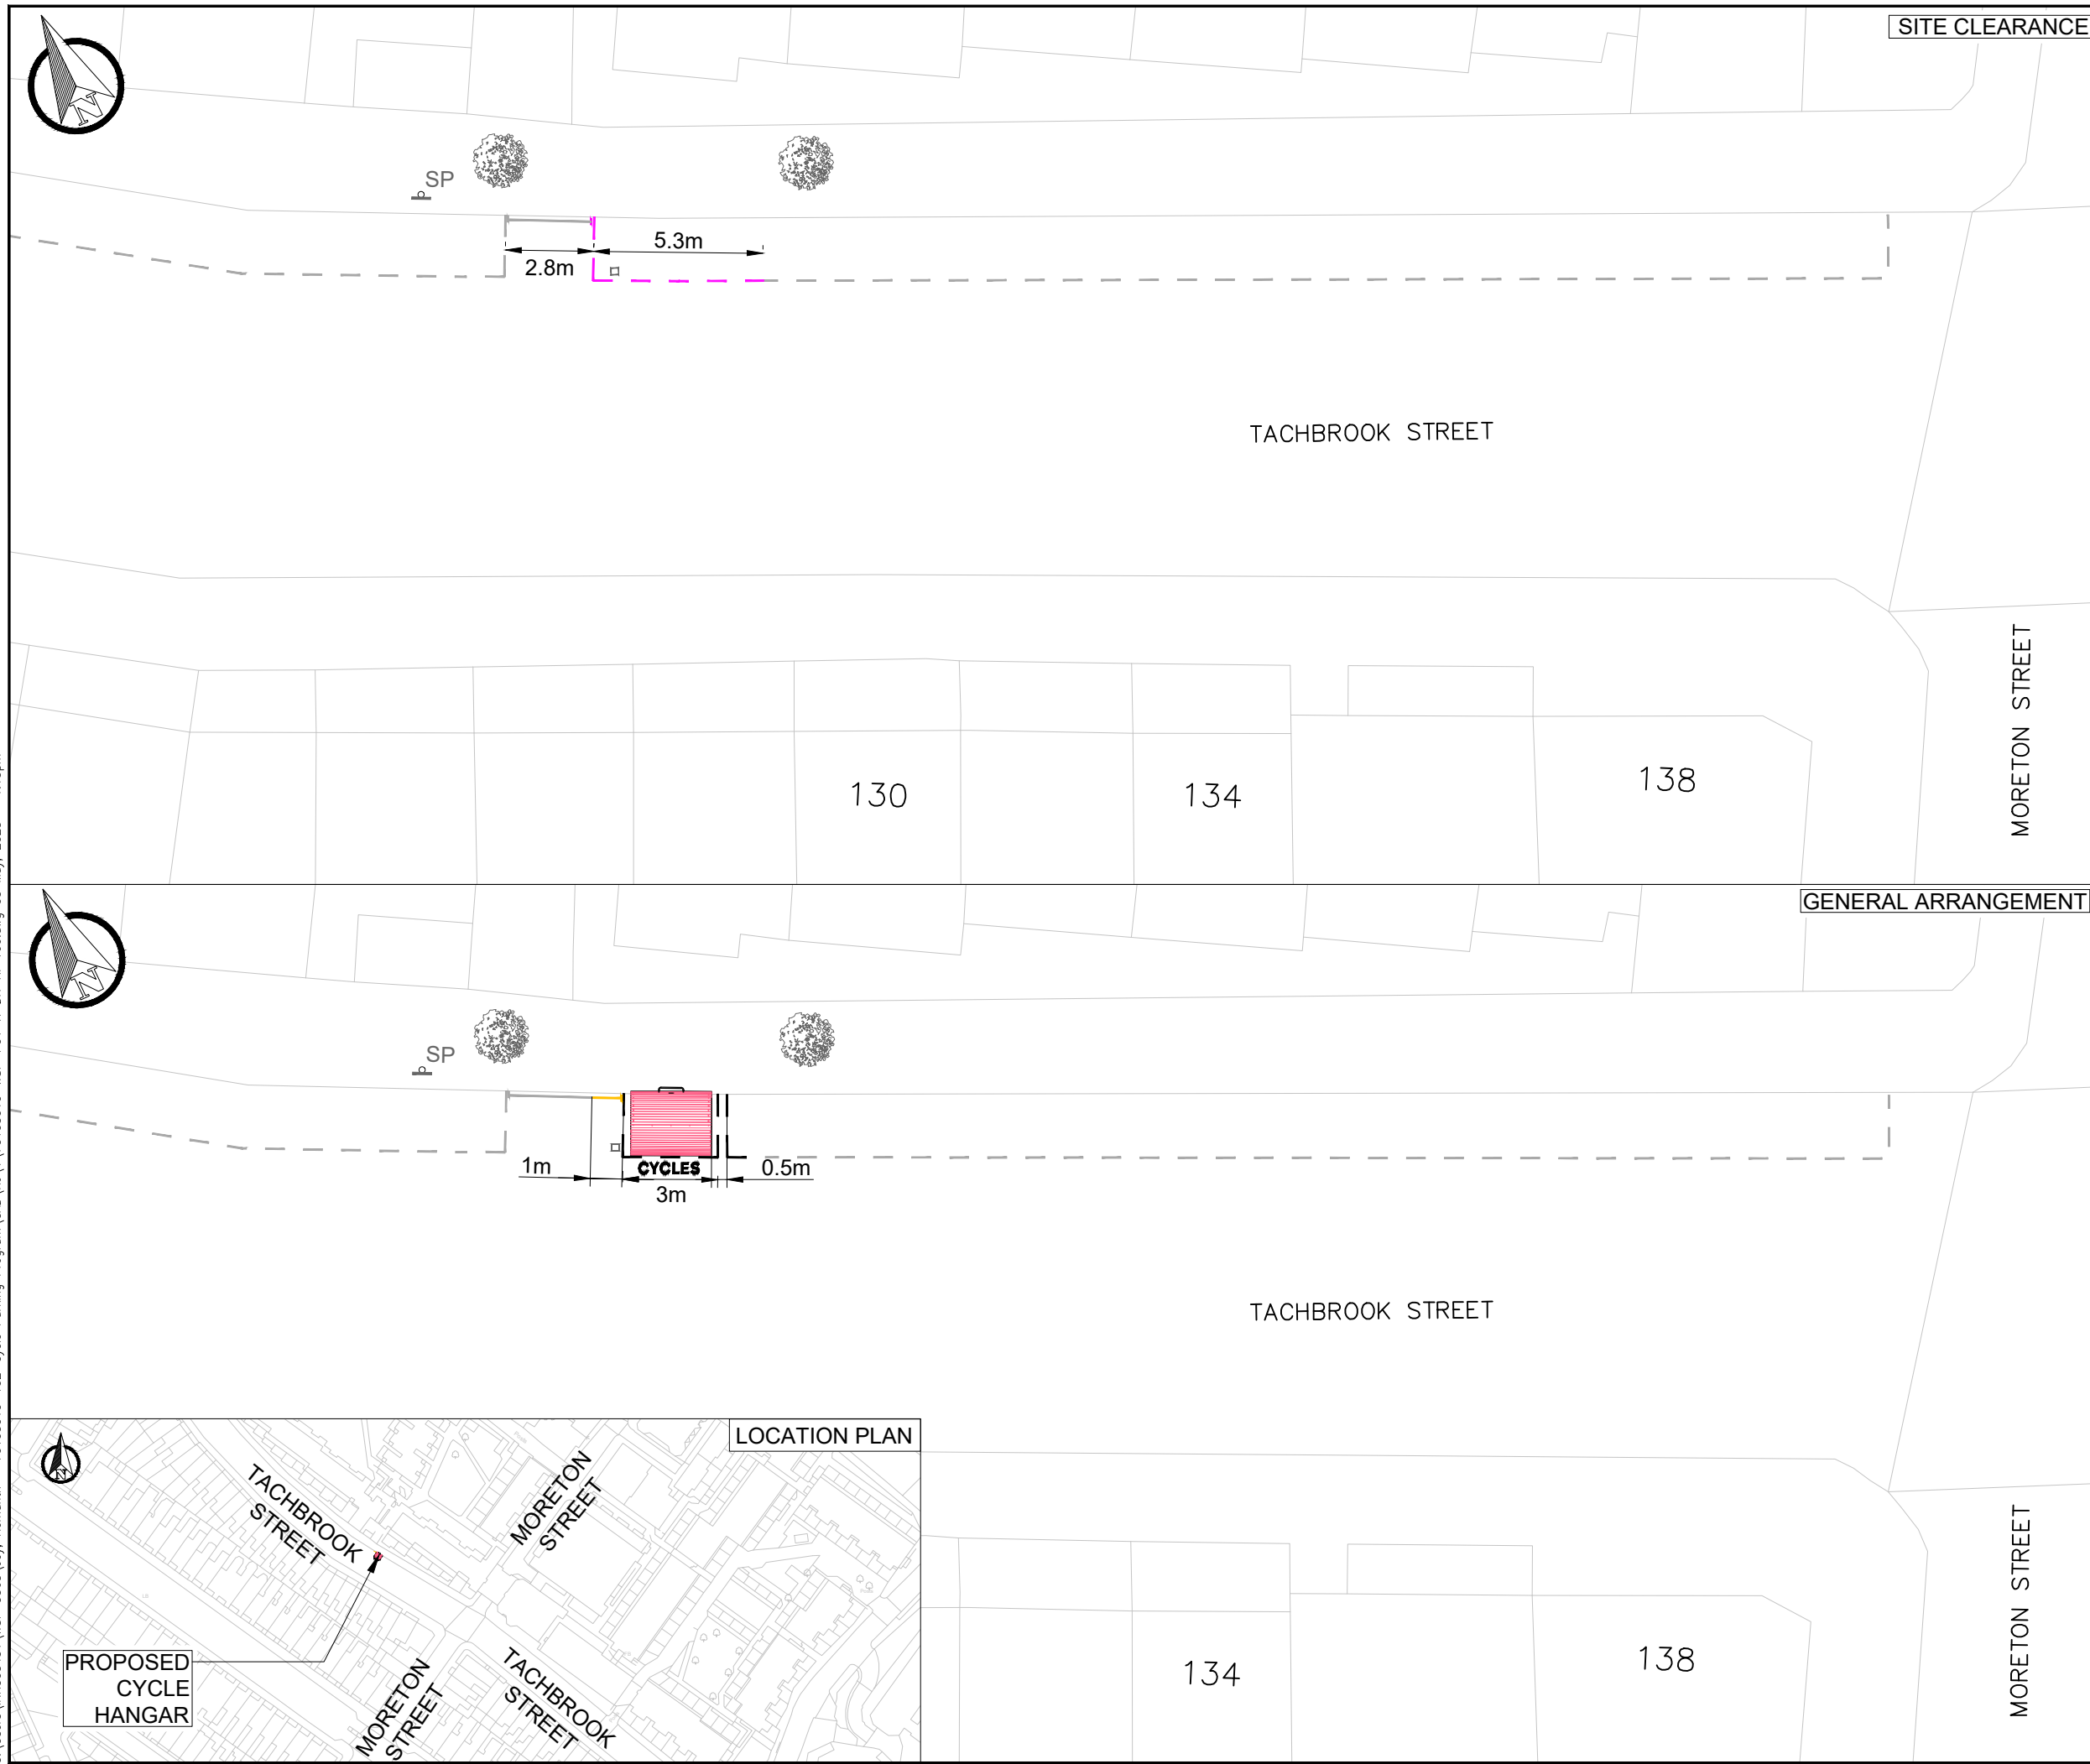

SITE CLEARANCE

GENERAL ARRANGEMENT

LOCATION PLAN

**KEY**

- EXISTING LINE MARKING
- EXISTING KERB
- EXISTING SIGN AND POST
- EXISTING TREE
- EXISTING ROAD MARKING TO BE REMOVED
- PROPOSED CYCLE HANGAR (1 No.) (TO BE INSTALLED BY THIRD PARTY)
- PROPOSED WHITE LINE MARKING
- PROPOSED YELLOW LINE MARKING
- EXISTING SERVICE COVER

REV	DATE	BY	DESCRIPTION	CHK	APD
S2-P01	04-05-2023	HJ	INITIAL ISSUE	JAH	DVR

DRAWING STATUS

**FEASIBILITY DESIGN**

25 Mandela Way, London, SE1 5SZ  
www.fmconway.co.uk www.wsp.com

CLIENT

**City of Westminster**

PROJECT

**CYCLE PARKING PROGRAMME - CYCLE HANGARS**  
2022-2023

TITLE

**TACHBROOK STREET**  
**SITE CLEARANCE & GENERAL ARRANGEMENT**

SCALE @ A3	DATE	DESIGN/DRAWN	CHECKED	APPROVED	SHEET
1:200	04-05-2023	HJ	JAH	DVR	A3
WSP PROJECT NO.	FMC PROJECT NO.	WCC PROJECT NO.			
70103010	WWESA3171	C.WD13413			
DRAWING No.	REV.				
70103010-WSP-P01-X-DR-HI-100-01	S2-P01				