


C:\Users\NKG05431\WSP_0365\Joy_Hemarth - 70103010-102-Cycle Parking Program\CAD\70103010-WSP-P01-X-DR-HI-100.dwg 05 May, 2023 - 11:20am

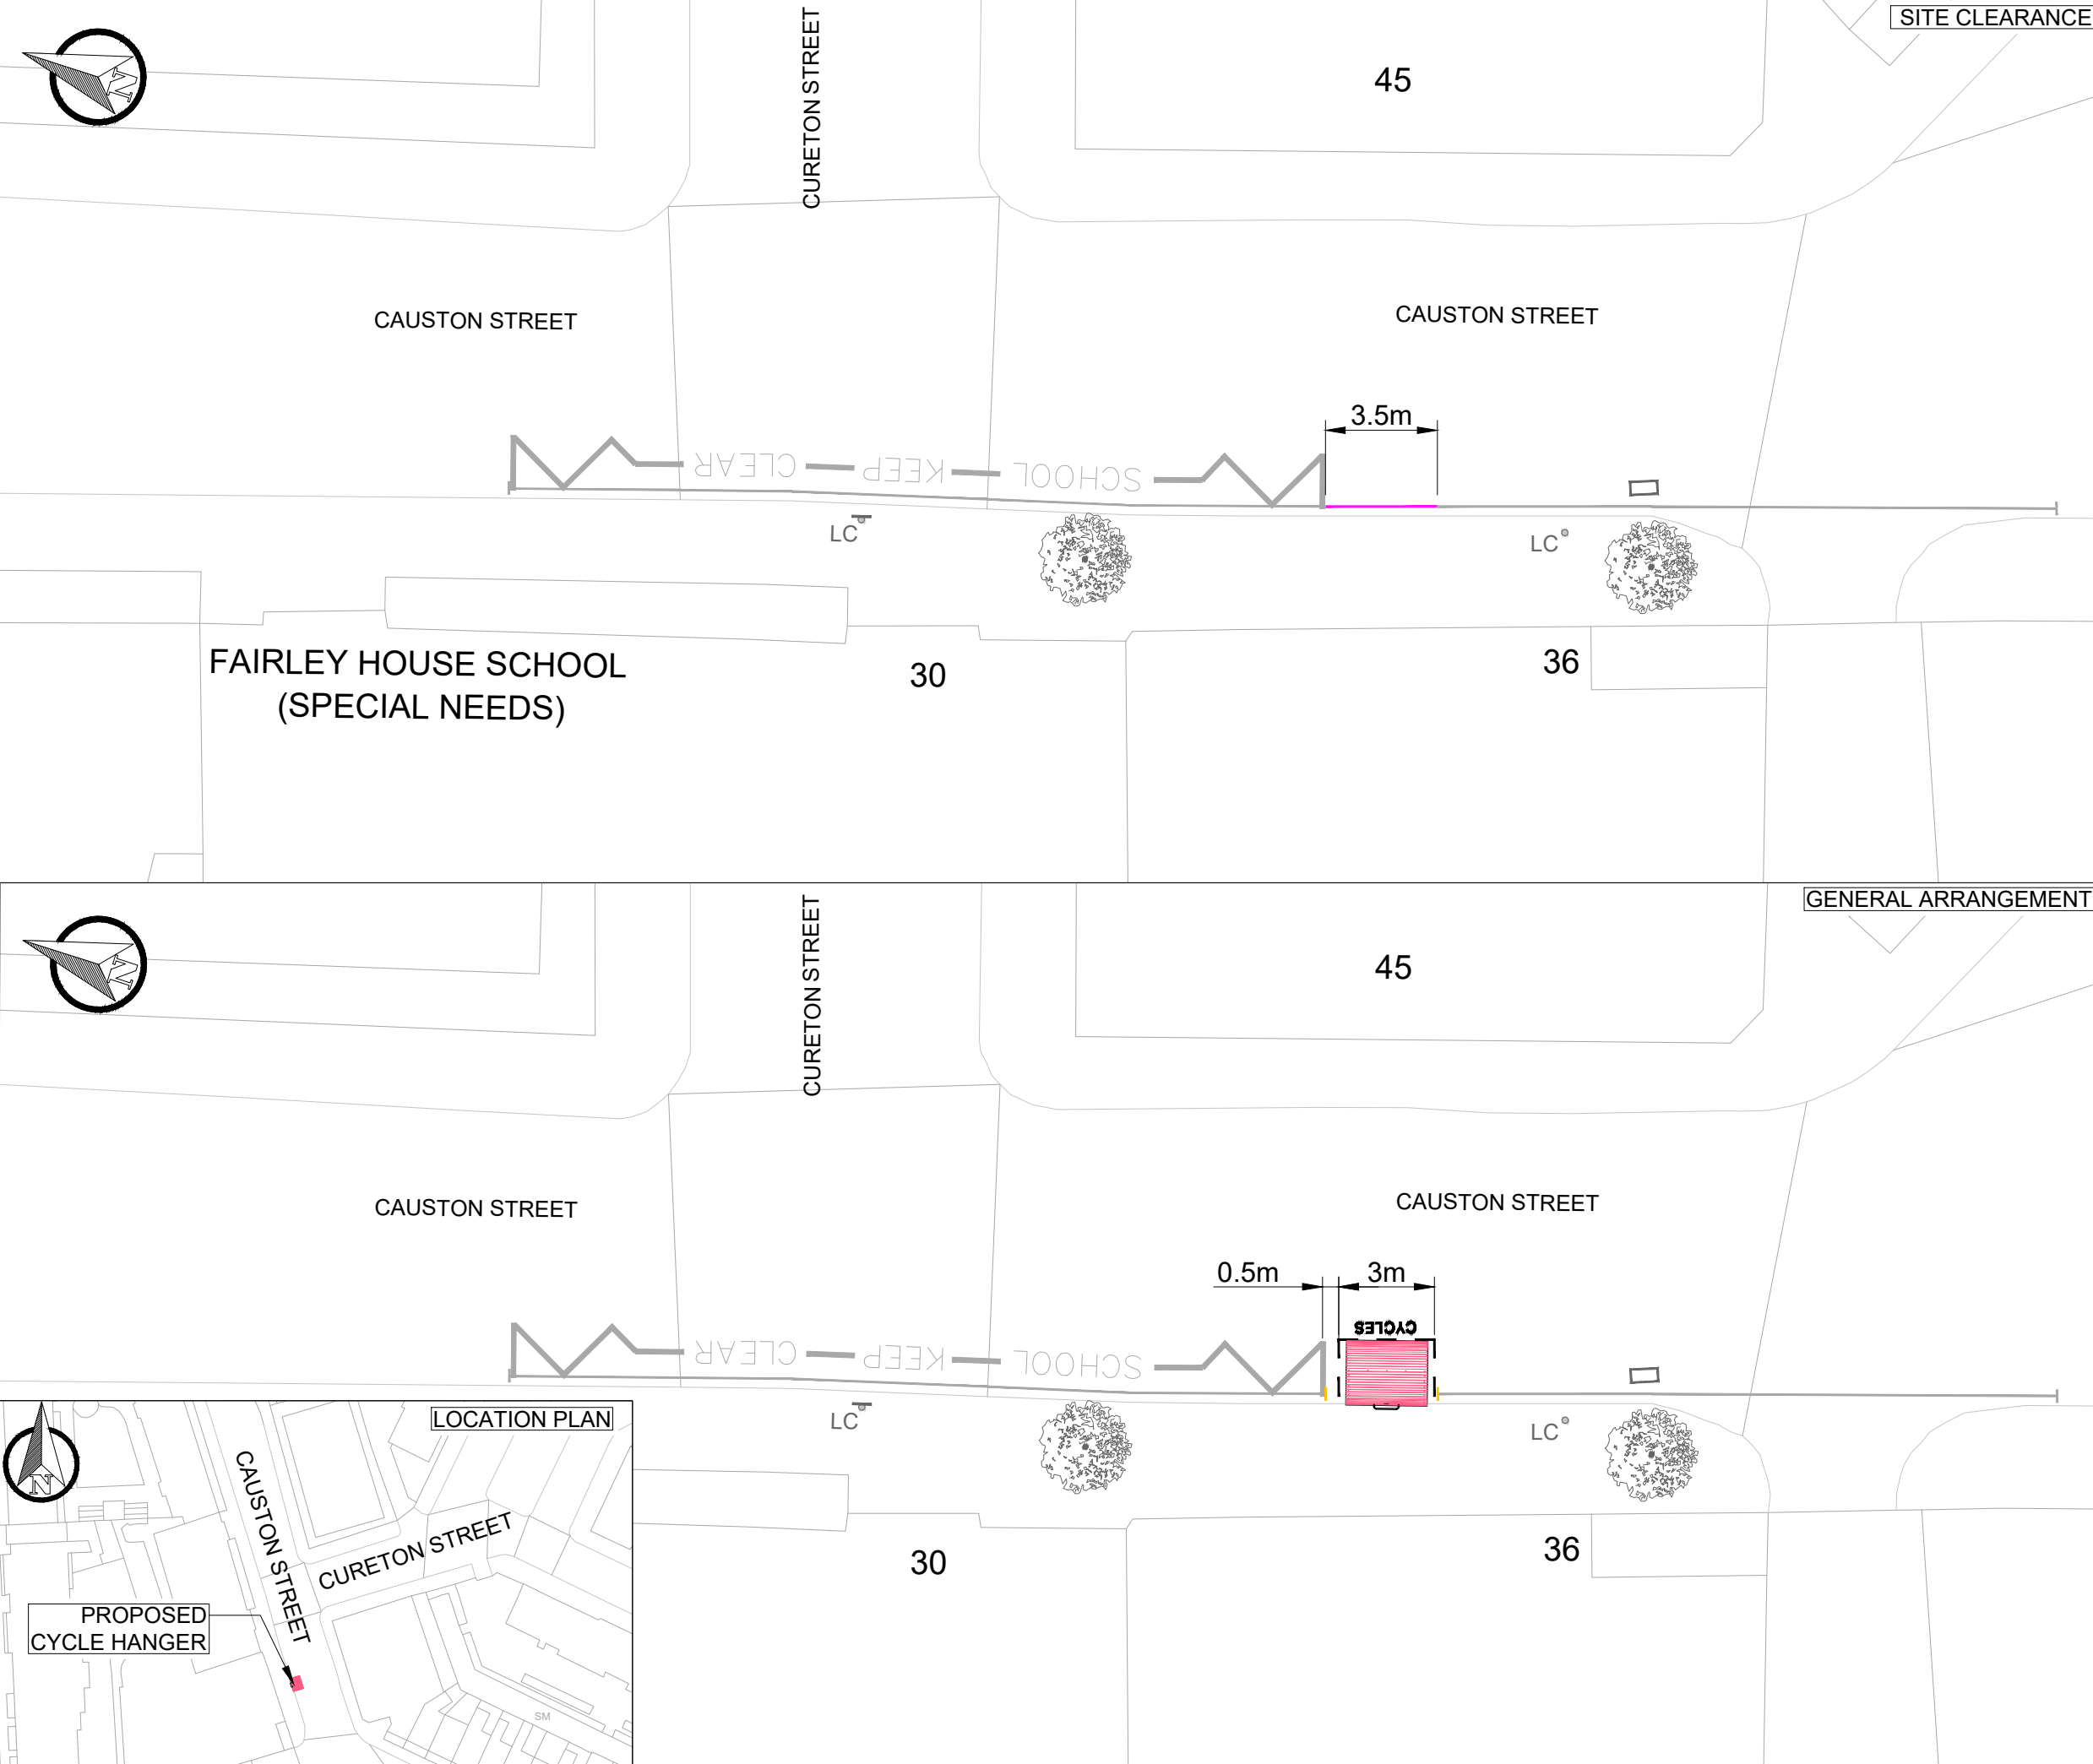

SITE CLEARANCE

GENERAL ARRANGEMENT

- KEY**
- EXISTING LINE MARKING
 - EXISTING KERB
 - EXISTING LAMP COLUMN WITH SIGN FACE
 - EXISTING LAMP COLUMN
 - EXISTING SERVICE COVER
 - EXISTING TREE
 - EXISTING ROAD MARKING TO BE REMOVED
 - PROPOSED CYCLE HANGAR (1 No.) (TO BE INSTALLED BY THIRD PARTY)
 - PROPOSED WHITE LINE MARKING
 - PROPOSED YELLOW LINE MARKING

REV	DATE	BY	DESCRIPTION	CHK	APD
S2-P01	04-05-2023	GV	INITIAL ISSUE	JAH	DVR

DRAWING STATUS
FEASIBILITY DESIGN

GONWAY *great people - great work* **WSP**

25 Mandela Way, London, SE1 5SZ
www.fmcgonway.co.uk www.wsp.com

CLIENT

City of Westminster

PROJECT
CYCLE PARKING PROGRAMME - CYCLE HANGARS
2022-2023

TITLE
CAUSTON STREET
SITE CLEARANCE & GENERAL ARRANGEMENT

SCALE @ A3	DATE	DESIGN/DRAWN	CHECKED	APPROVED	SHEET
1:200	04-05-2023	GV	JAH	DVR	A3

WSP PROJECT NO.	FMC PROJECT NO.	WCC PROJECT NO.
70103010	WWESA3171	C.WD13413

DRAWING No.	REV.
70103010-WSP-P01-X-DR-HI-100-03	S2-P01