


\\uk.wspgroup.com\central_data\Projects\70103010 - Lot A WA2210H3C Cycle Parking Programme - Cycle hangars\02 WIP\HW Highways\01 Model\01-Feasibility\CAD\GV\70103010-WSP-P01-X-DR-HI-100.dwg 24 May 2023 - 5:33pm

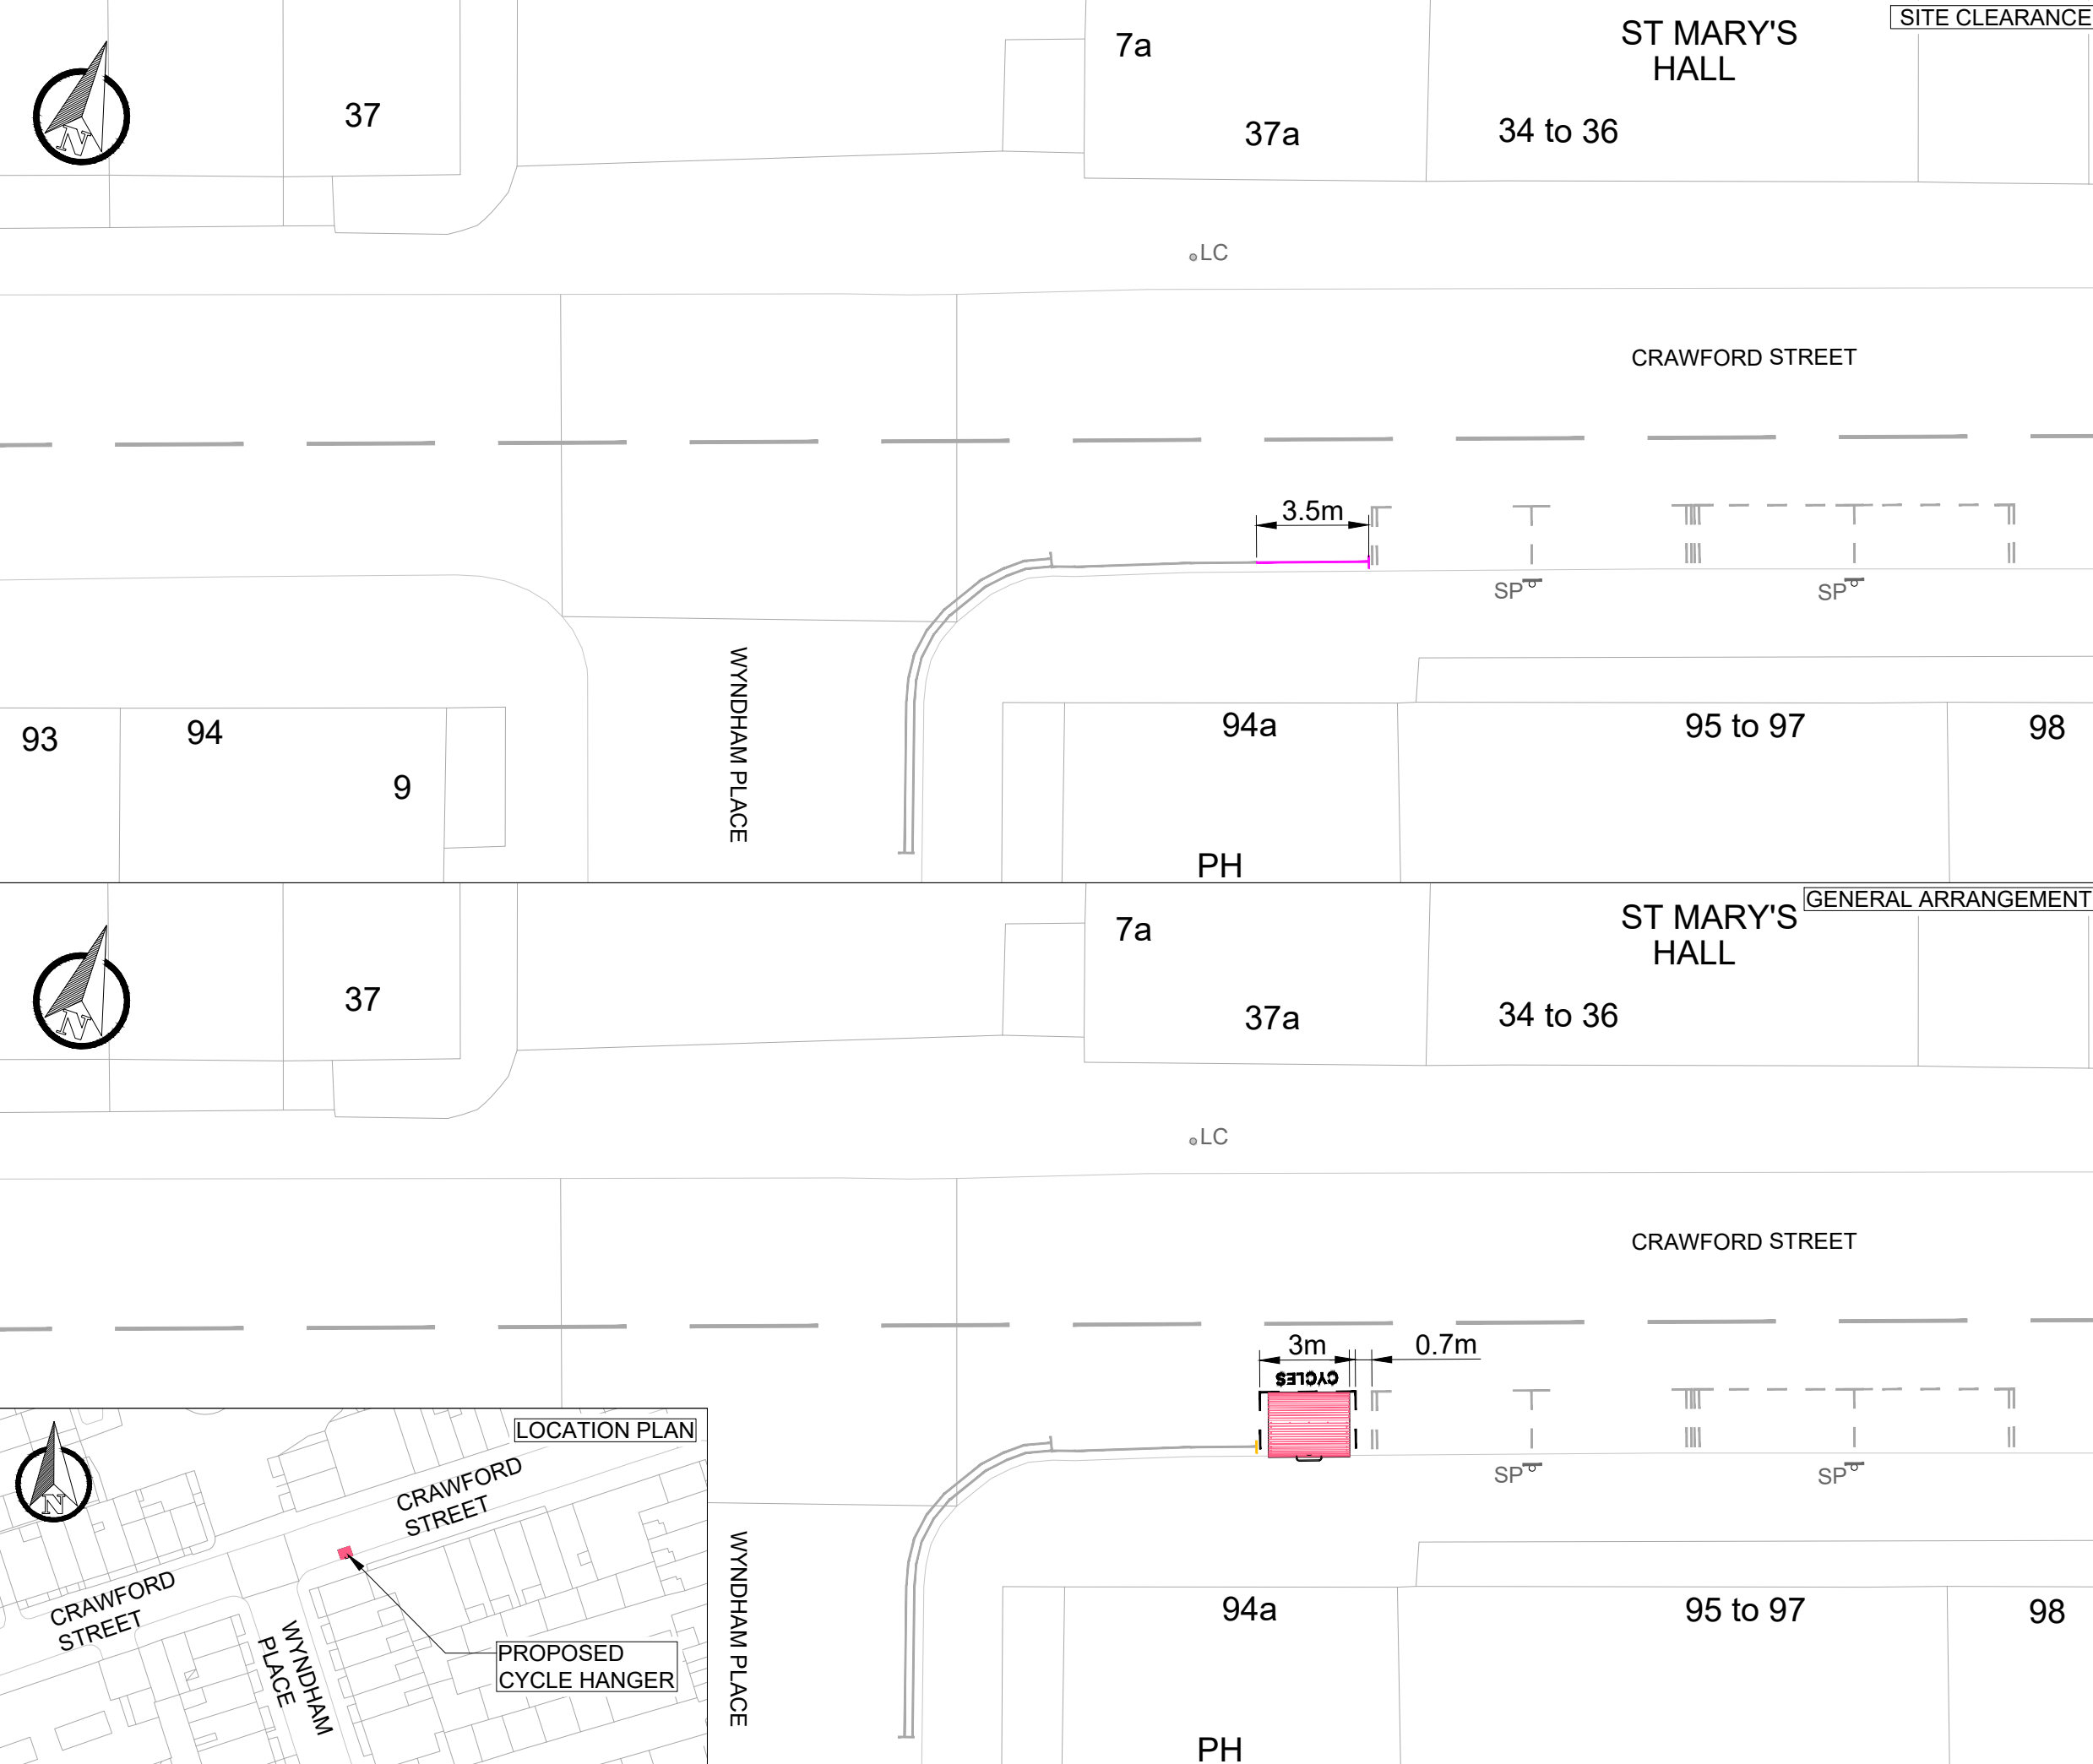

- KEY**
- EXISTING LINE MARKING
 - EXISTING KERB
 - EXISTING LAMP COLUMN
 - EXISTING SIGN AND POST
 - EXISTING ROAD MARKING TO BE REMOVED
 - PROPOSED CYCLE HANGAR (1 No.) (TO BE INSTALLED BY THIRD PARTY)
 - PROPOSED WHITE LINE MARKING
 - PROPOSED YELLOW LINE MARKING

GENERAL ARRANGEMENT

REV	DATE	BY	DESCRIPTION	CHK	APD
S2-P01	04-05-2023	GV	INITIAL ISSUE	JAH	DVR

DRAWING STATUS: **FEASIBILITY DESIGN**




25 Mandela Way, London, SE1 5SZ
www.fmconway.co.uk www.wsp.com



PROJECT: **CYCLE PARKING PROGRAMME - CYCLE HANGARS**
2022-2023

TITLE: **CRAWFORD STREET**
SITE CLEARANCE & GENERAL ARRANGEMENT

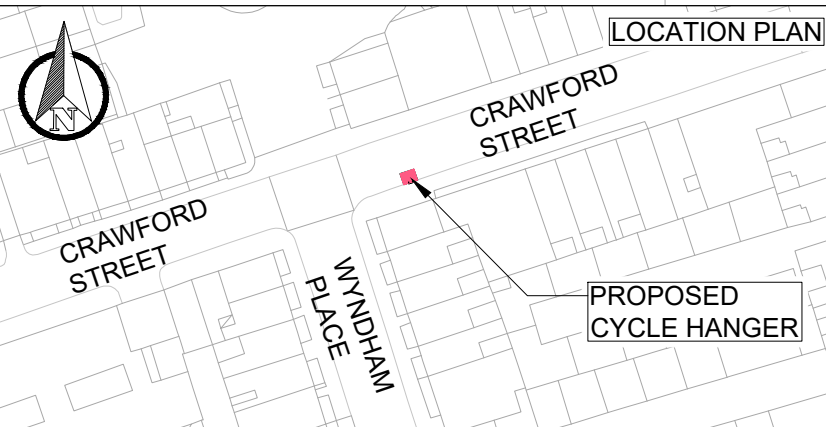

SCALE @ A3	DATE	DESIGN/DRAWN	CHECKED	APPROVED	SHEET
1:200	04-05-2023	GV	JAH	DVR	A3
WSP PROJECT NO.	FMC PROJECT NO.	WCC PROJECT NO.			
70103010	WWESA3171	C.WD13413			
DRAWING No.	REV.				
70103010-WSP-P01-X-DR-HI-100-07	S2-P01				