



\\uk.wspgroup.com\central\_data\Projects\70103010 - Lot A WA2210H3C Cycle Parking Programme - Cycle hangars\02\_WIP\HW\_Highways\01\_Model\01-Feasibility\CAD\HU\3\70103010-WSP-P01-X-DR-HI-100.dwg 24 May, 2023 - 5:49pm

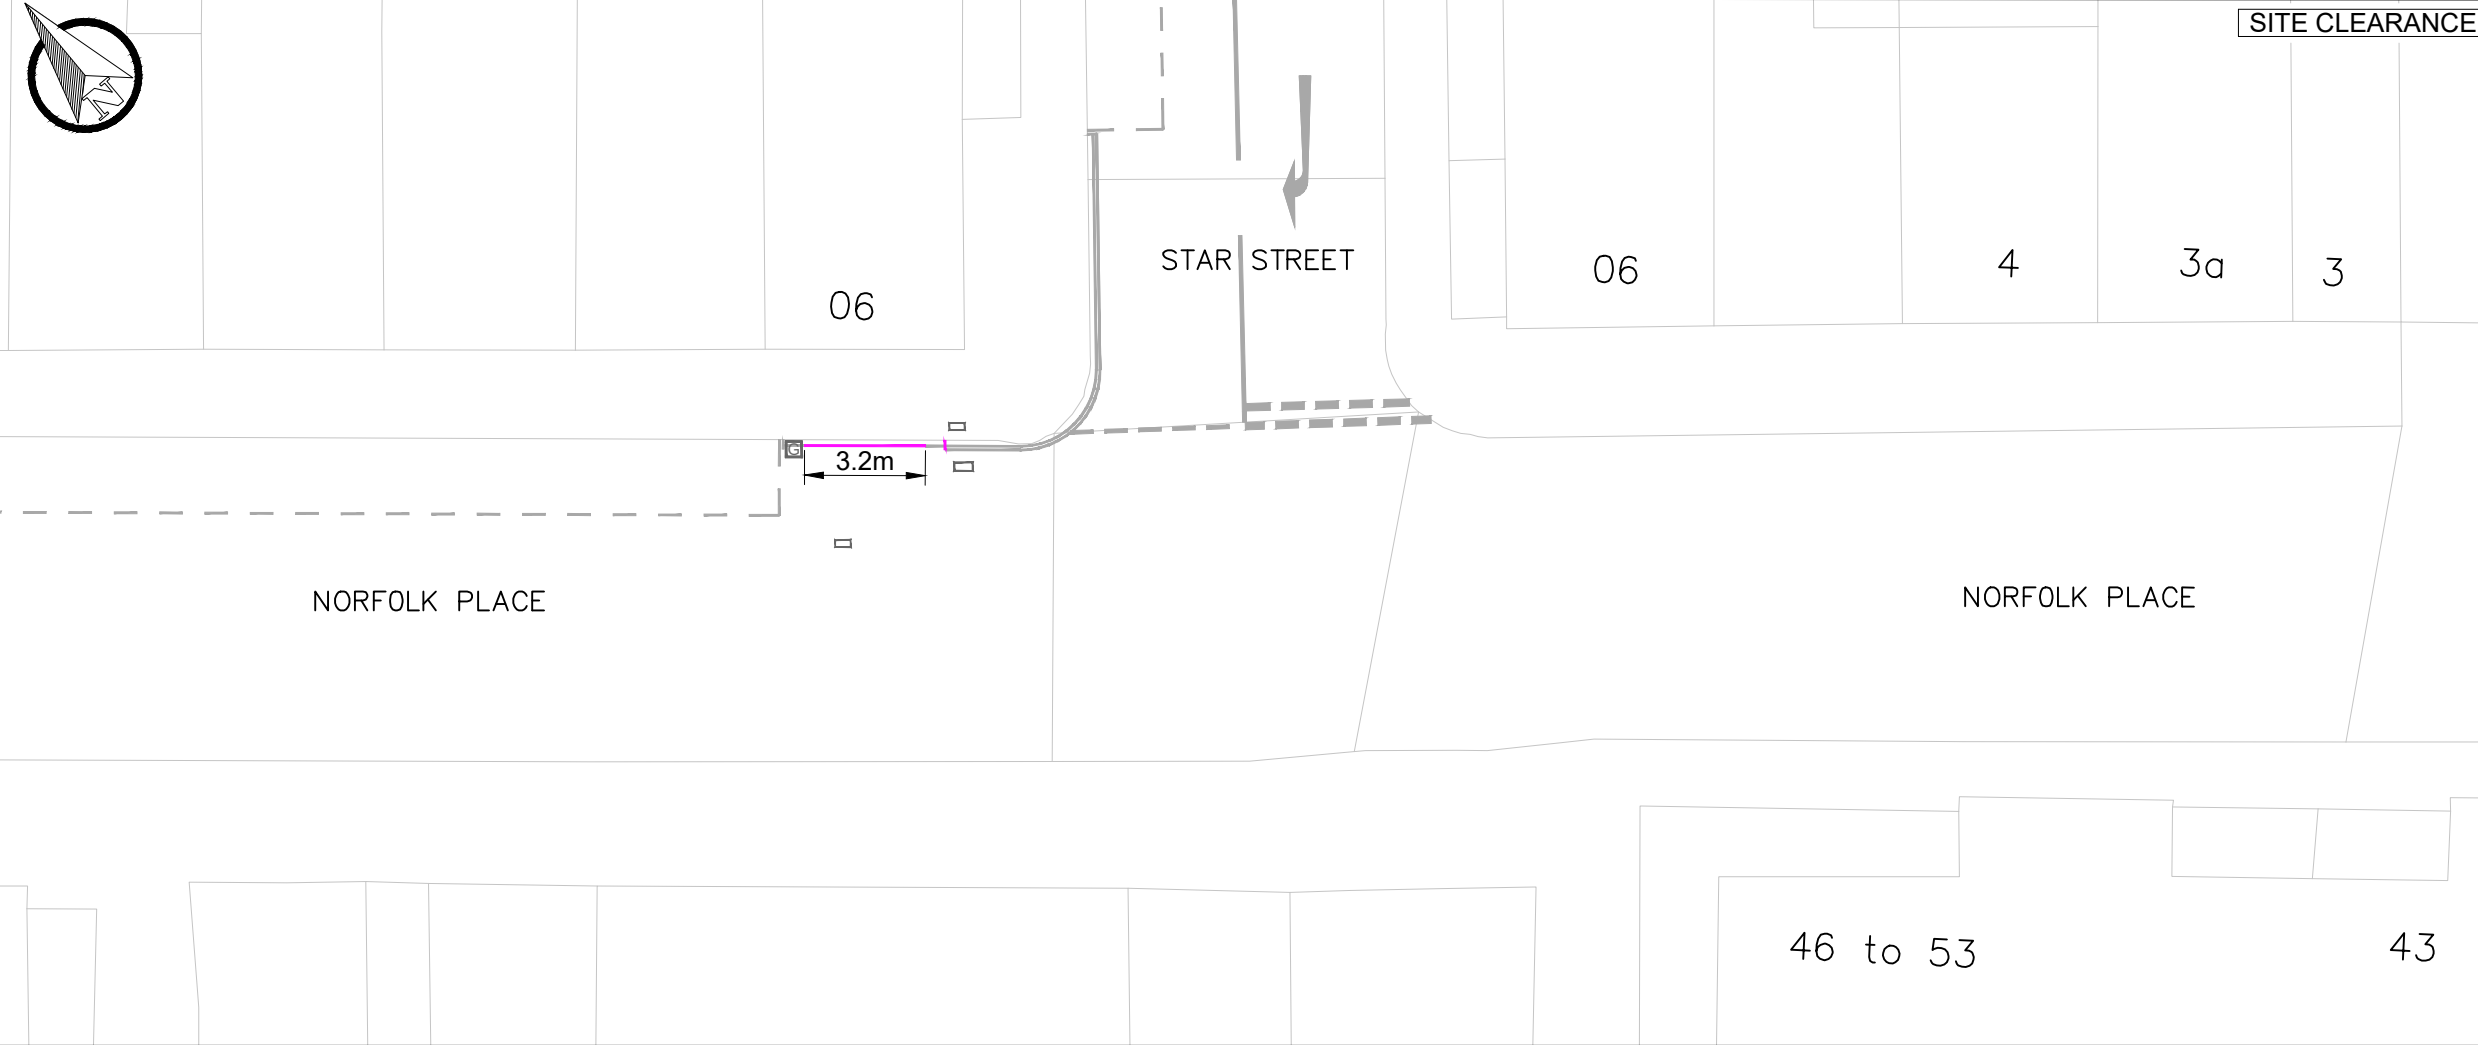

SITE CLEARANCE

- KEY**
-  EXISTING LINE MARKING
  -  EXISTING KERB
  -  EXISTING GULLY
  -  EXISTING ROAD MARKING TO BE REMOVED
  -  PROPOSED CYCLE HANGAR (1 No.) (TO BE INSTALLED BY THIRD PARTY)
  -  PROPOSED WHITE LINE MARKING
  -  PROPOSED YELLOW LINE MARKING
  -  EXISTING SERVICE COVER

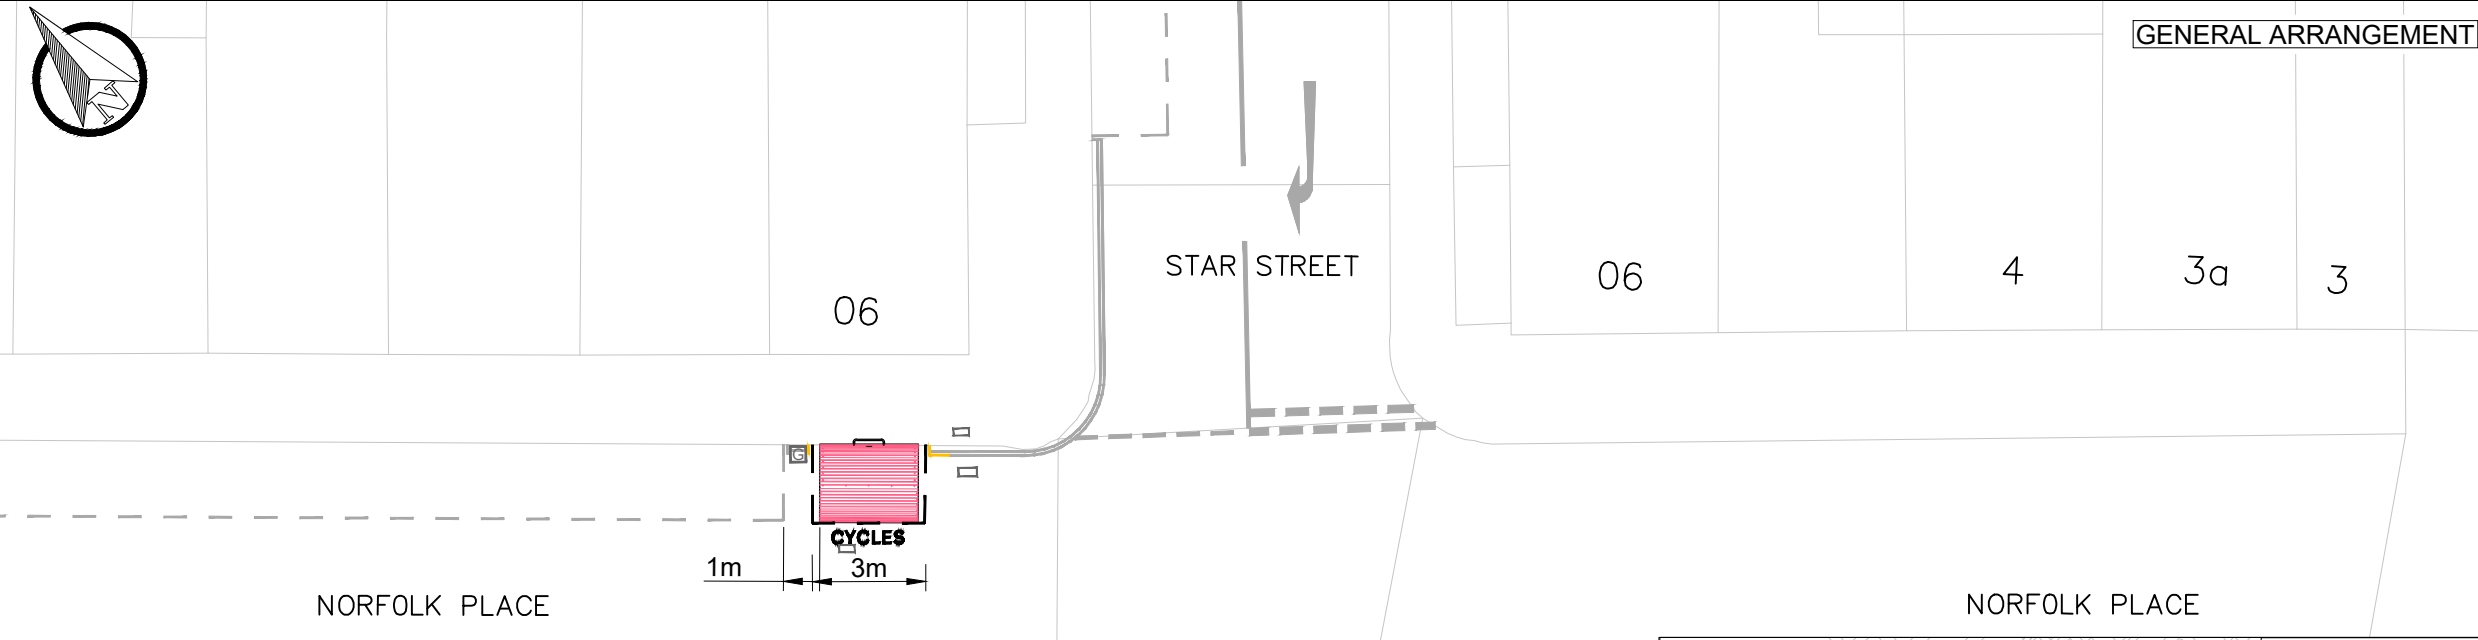

GENERAL ARRANGEMENT

S2-P01	04-05-2023	HJ	INITIAL ISSUE	JAH	DVR
REV	DATE	BY	DESCRIPTION	CHK	APD

DRAWING STATUS  
**FEASIBILITY DESIGN**




25 Mandela Way, London, SE1 5SZ  
www.fmconway.co.uk www.wsp.com



PROJECT  
CYCLE PARKING PROGRAMME - CYCLE HANGARS  
2022-2023

TITLE  
NORFOLK PLACE  
SITE CLEARANCE & GENERAL ARRANGEMENT

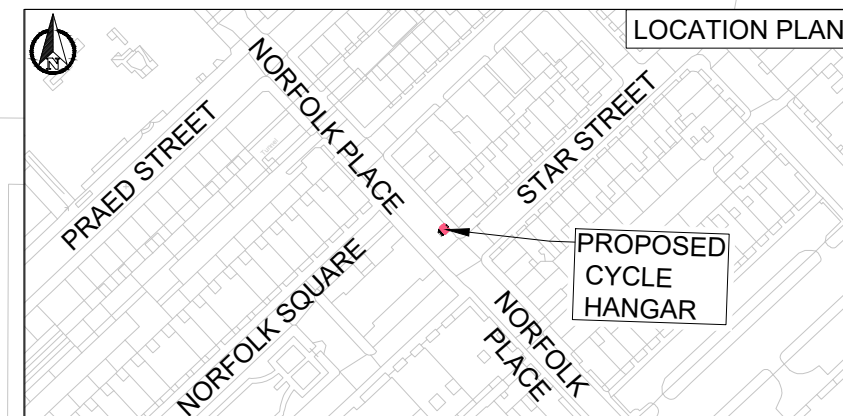

LOCATION PLAN

SCALE @ A3 1:200	DATE 04-05-2023	DESIGN/DRAWN HJ	CHECKED JAH	APPROVED DVR	SHEET A3
WSP PROJECT NO. 70103010	FMC PROJECT NO. WWESA3171	WCC PROJECT NO. C.WD13413			
DRAWING No. 70103010-WSP-P01-X-DR-HI-100-10	REV. S2-P01				