
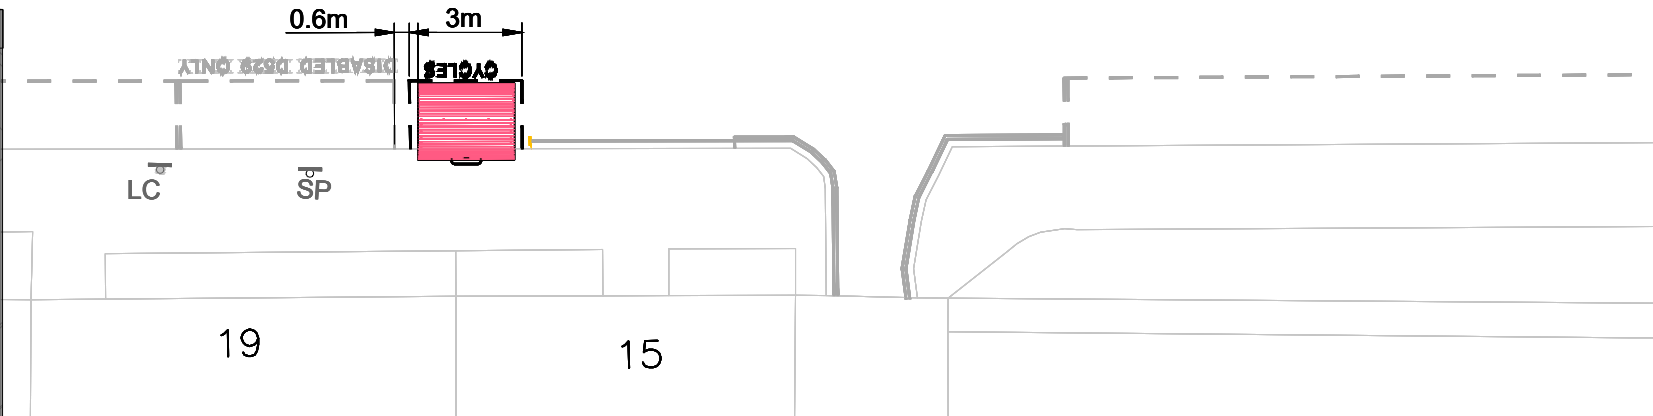
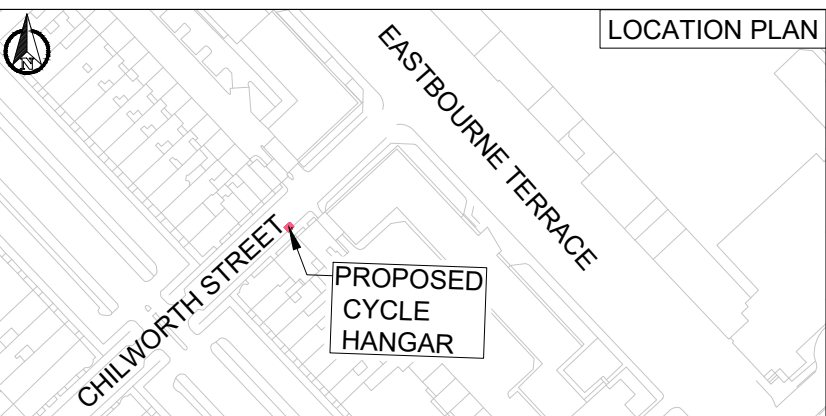
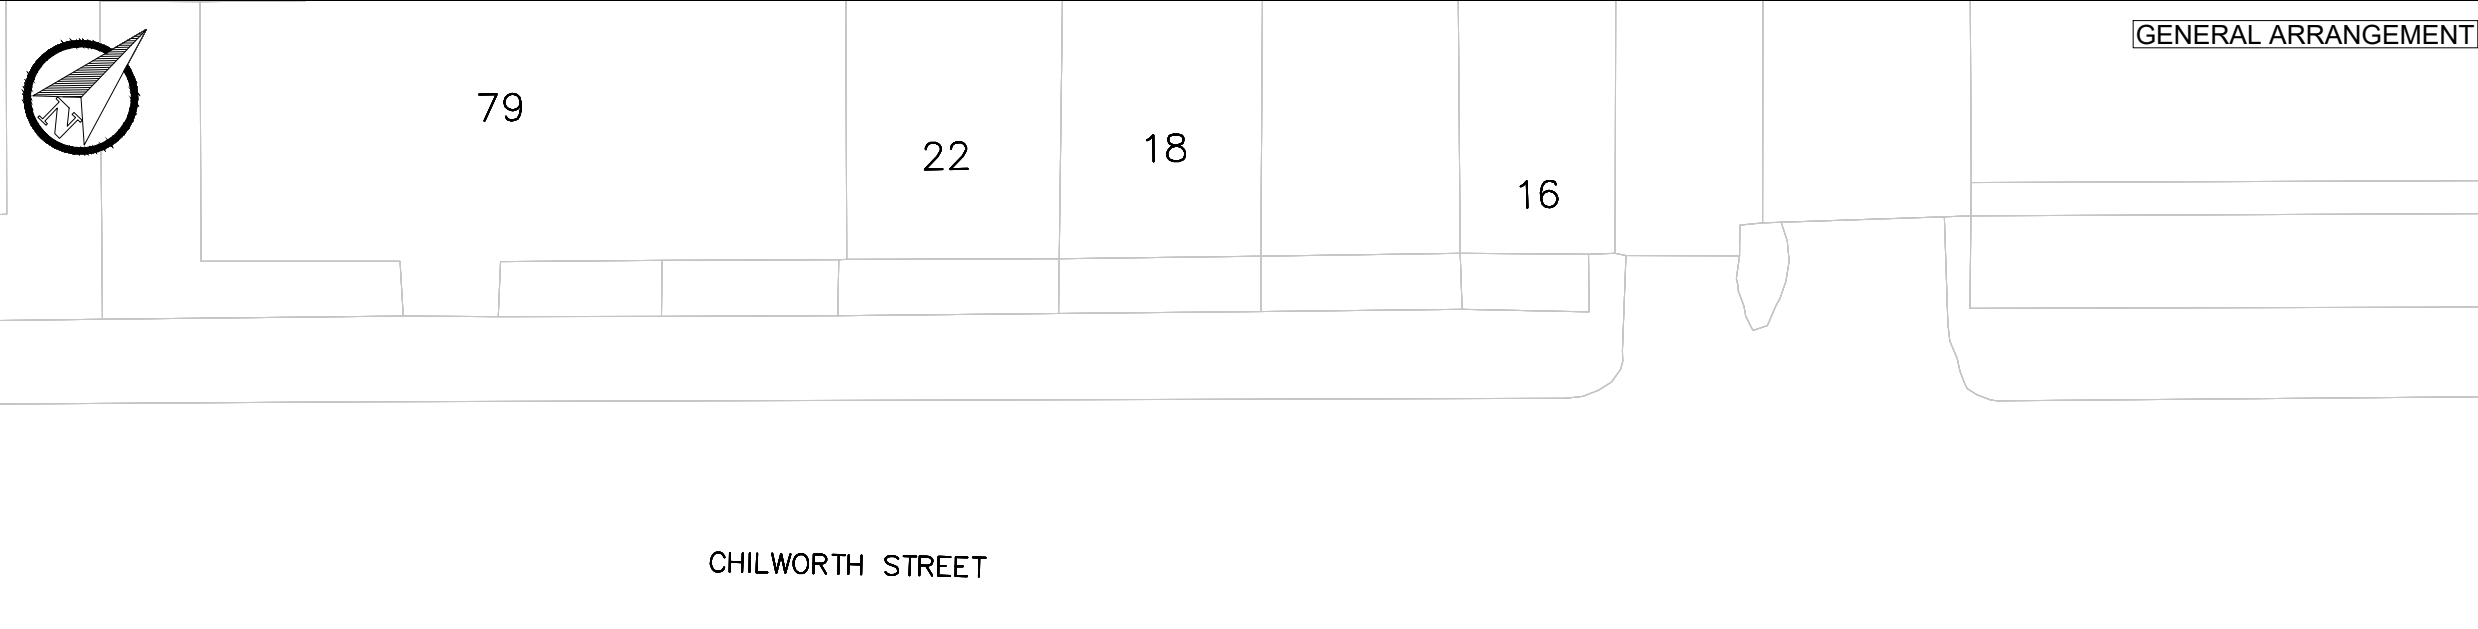


\\uk.wspgroup.com\central\_data\Projects\70103xxx\70103010 - Lot A WAZ210H3C Cycle Parking Programme - Cycle hangars\02 WIP\HW Highways\01 Model\01-Feasibility\CAD\RK\70103010-WSP-P01-X-DR-HI-0100.dwg 24 May, 2023 - 5:56pm

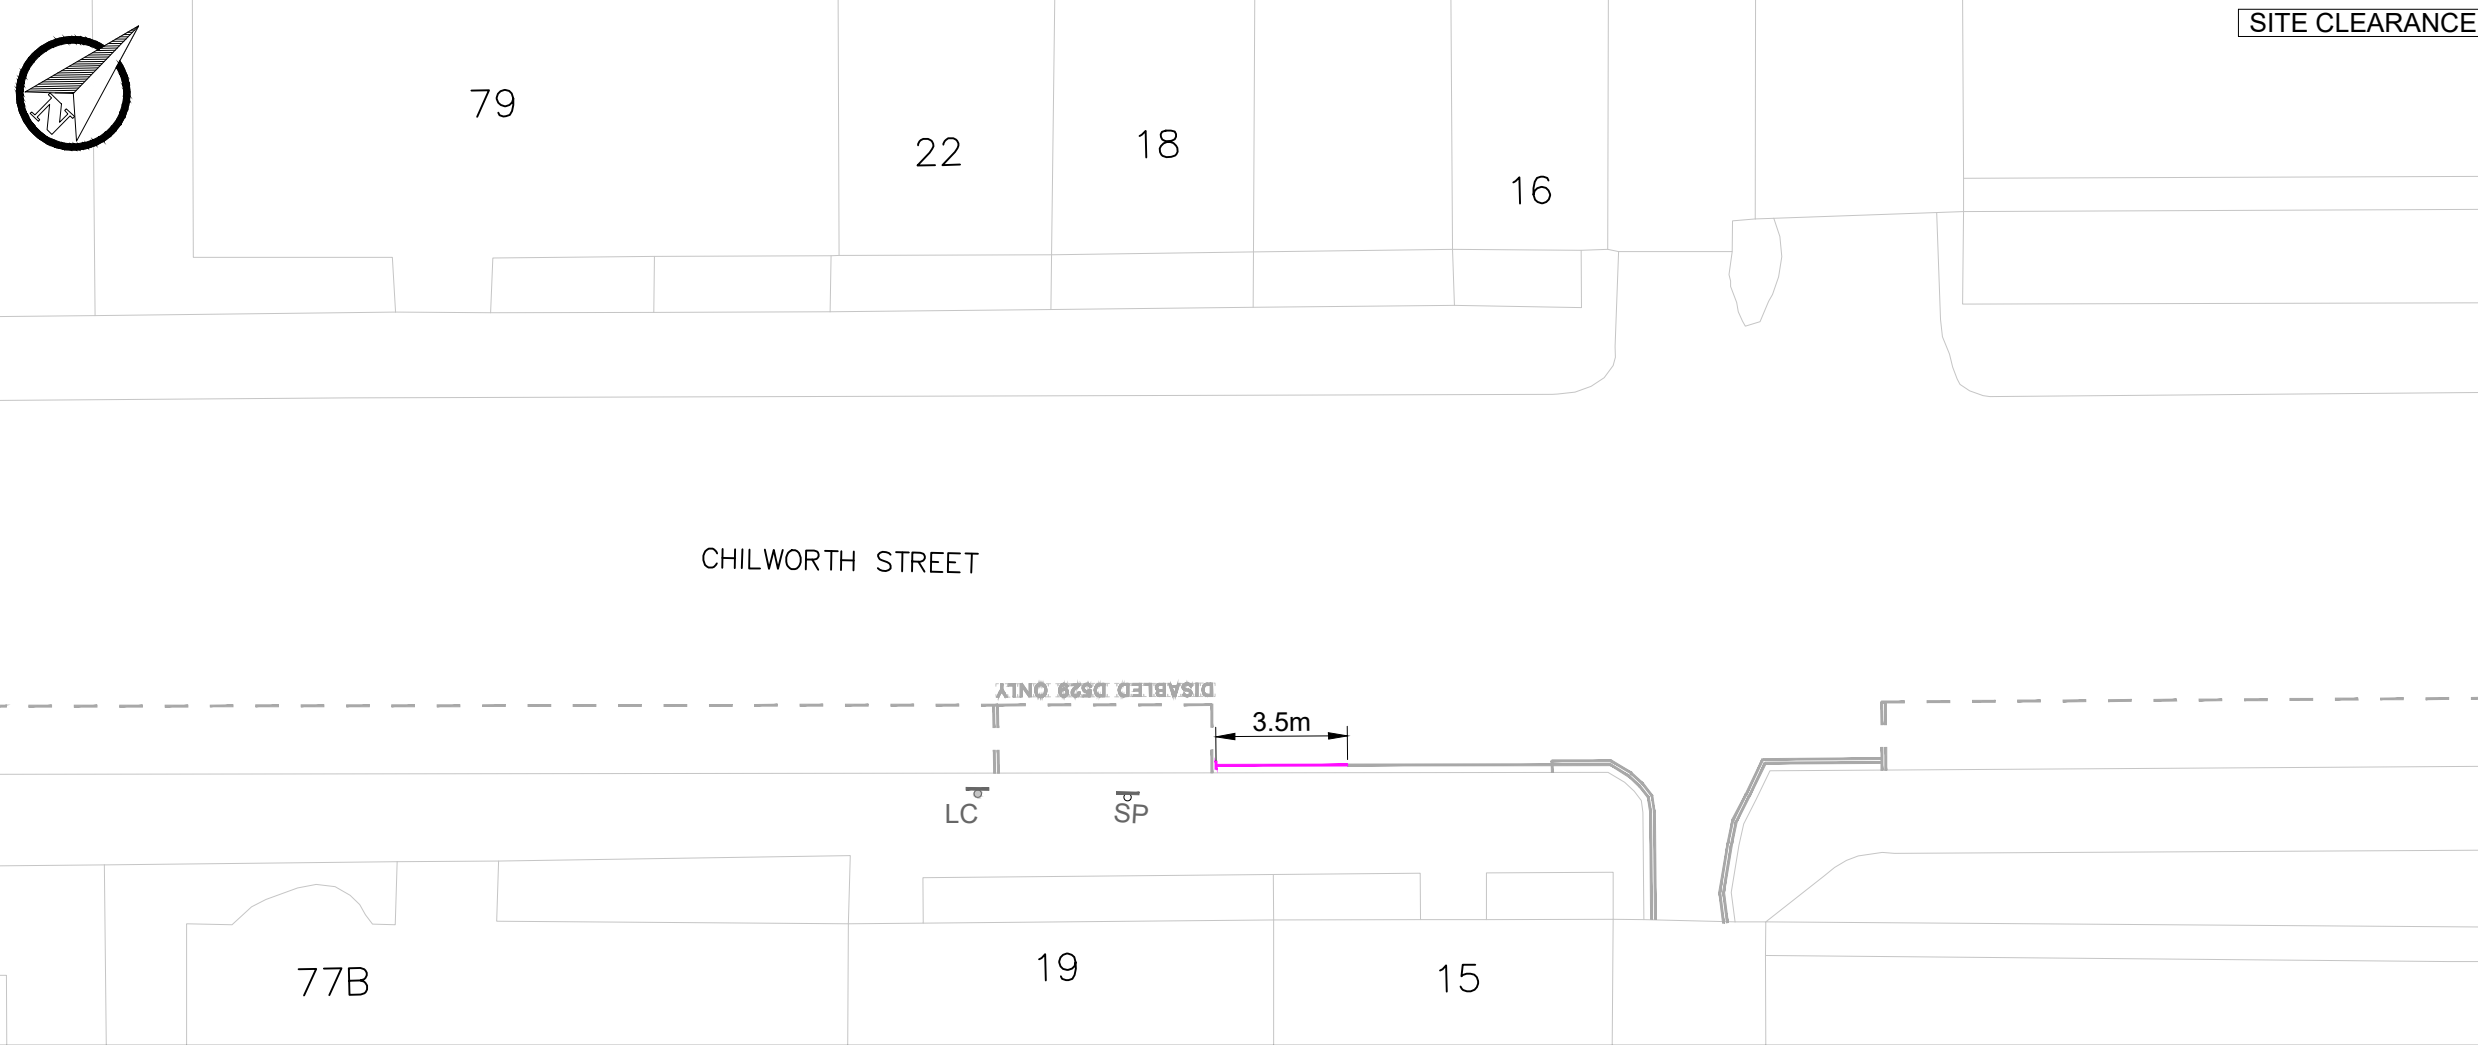

SITE CLEARANCE

GENERAL ARRANGEMENT

LOCATION PLAN

- KEY**
- EXISTING LINE MARKING
  - EXISTING KERB
  - EXISTING ROAD MARKING TO BE REMOVED
  - PROPOSED CYCLE HANGAR (1 No.) (TO BE INSTALLED BY THIRD PARTY)
  - PROPOSED WHITE LINE MARKING
  - PROPOSED WHITE LINE MARKING
  - EXISTING SIGN AND POST
  - EXISTING LAMP COLUMN WITH SIGN

REV	DATE	BY	DESCRIPTION	CHK	APD
S2-P01	04-05-2023	RK	INITIAL ISSUE	JAH	DVR

DRAWING STATUS  
**FEASIBILITY DESIGN**



25 Mandela Way, London, SE1 5SZ  
www.fmconway.co.uk www.wsp.com



PROJECT  
CYCLE PARKING PROGRAMME - CYCLE HANGARS  
2022-2023

TITLE  
CHILWORTH STREET  
SITE CLEARANCE & GENERAL ARRANGEMENT

SCALE @ A3	DATE	DESIGN/DRAWN	CHECKED	APPROVED	SHEET
1:200	04-05-2023	RK	JAH	DVR	A3

WSP PROJECT NO.	FMC PROJECT NO.	WCC PROJECT NO.
70103010	WWESA3171	C.WD13413

DRAWING No.	REV.
70103010-WSP-P01-X-DR-HI-100-11	S2-P01