



\\uk.wspgroup.com\central_data\Projects\70103010 - Lot A WA2210H3C Cycle Parking Programme - Cycle hangars\02_WIP\HW_Highways\01_Model\01-Feasibility\CAD\HU\3\70103010-WSP-P01-X-DR-HI-100.dwg 25 May, 2023 - 11:23am

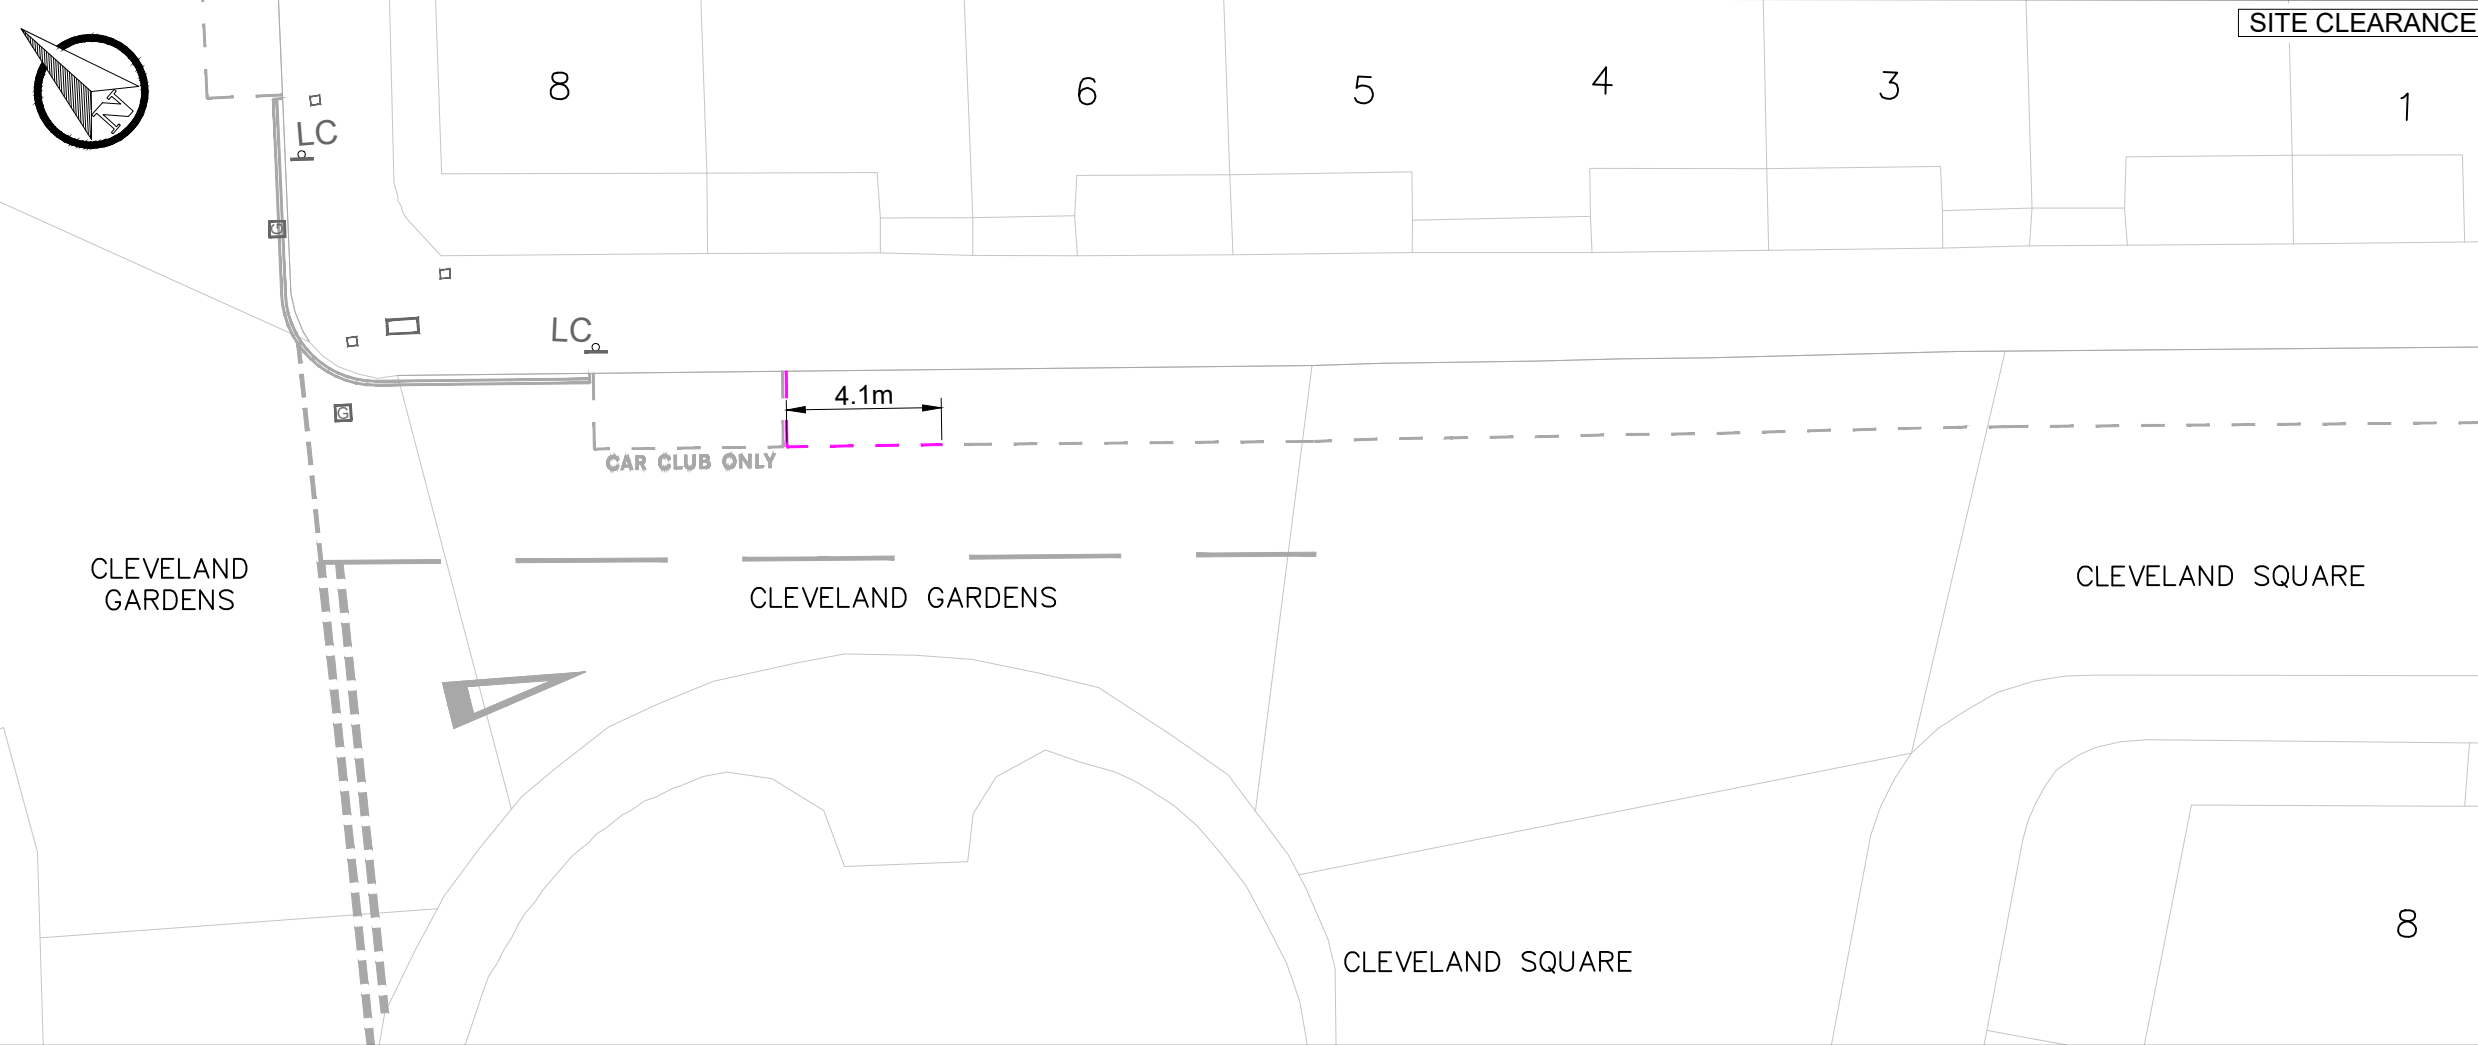

KEY

- EXISTING LINE MARKING
- EXISTING KERB
- EXISTING GULLY
- EXISTING ROAD MARKING TO BE REMOVED
- PROPOSED CYCLE HANGAR (1 No.) (TO BE INSTALLED BY THIRD PARTY)
- PROPOSED WHITE LINE MARKING
- PROPOSED YELLOW LINE MARKING
- EXISTING SERVICE COVER
- EXISTING LAMP COLUMN WITH SIGN FACE

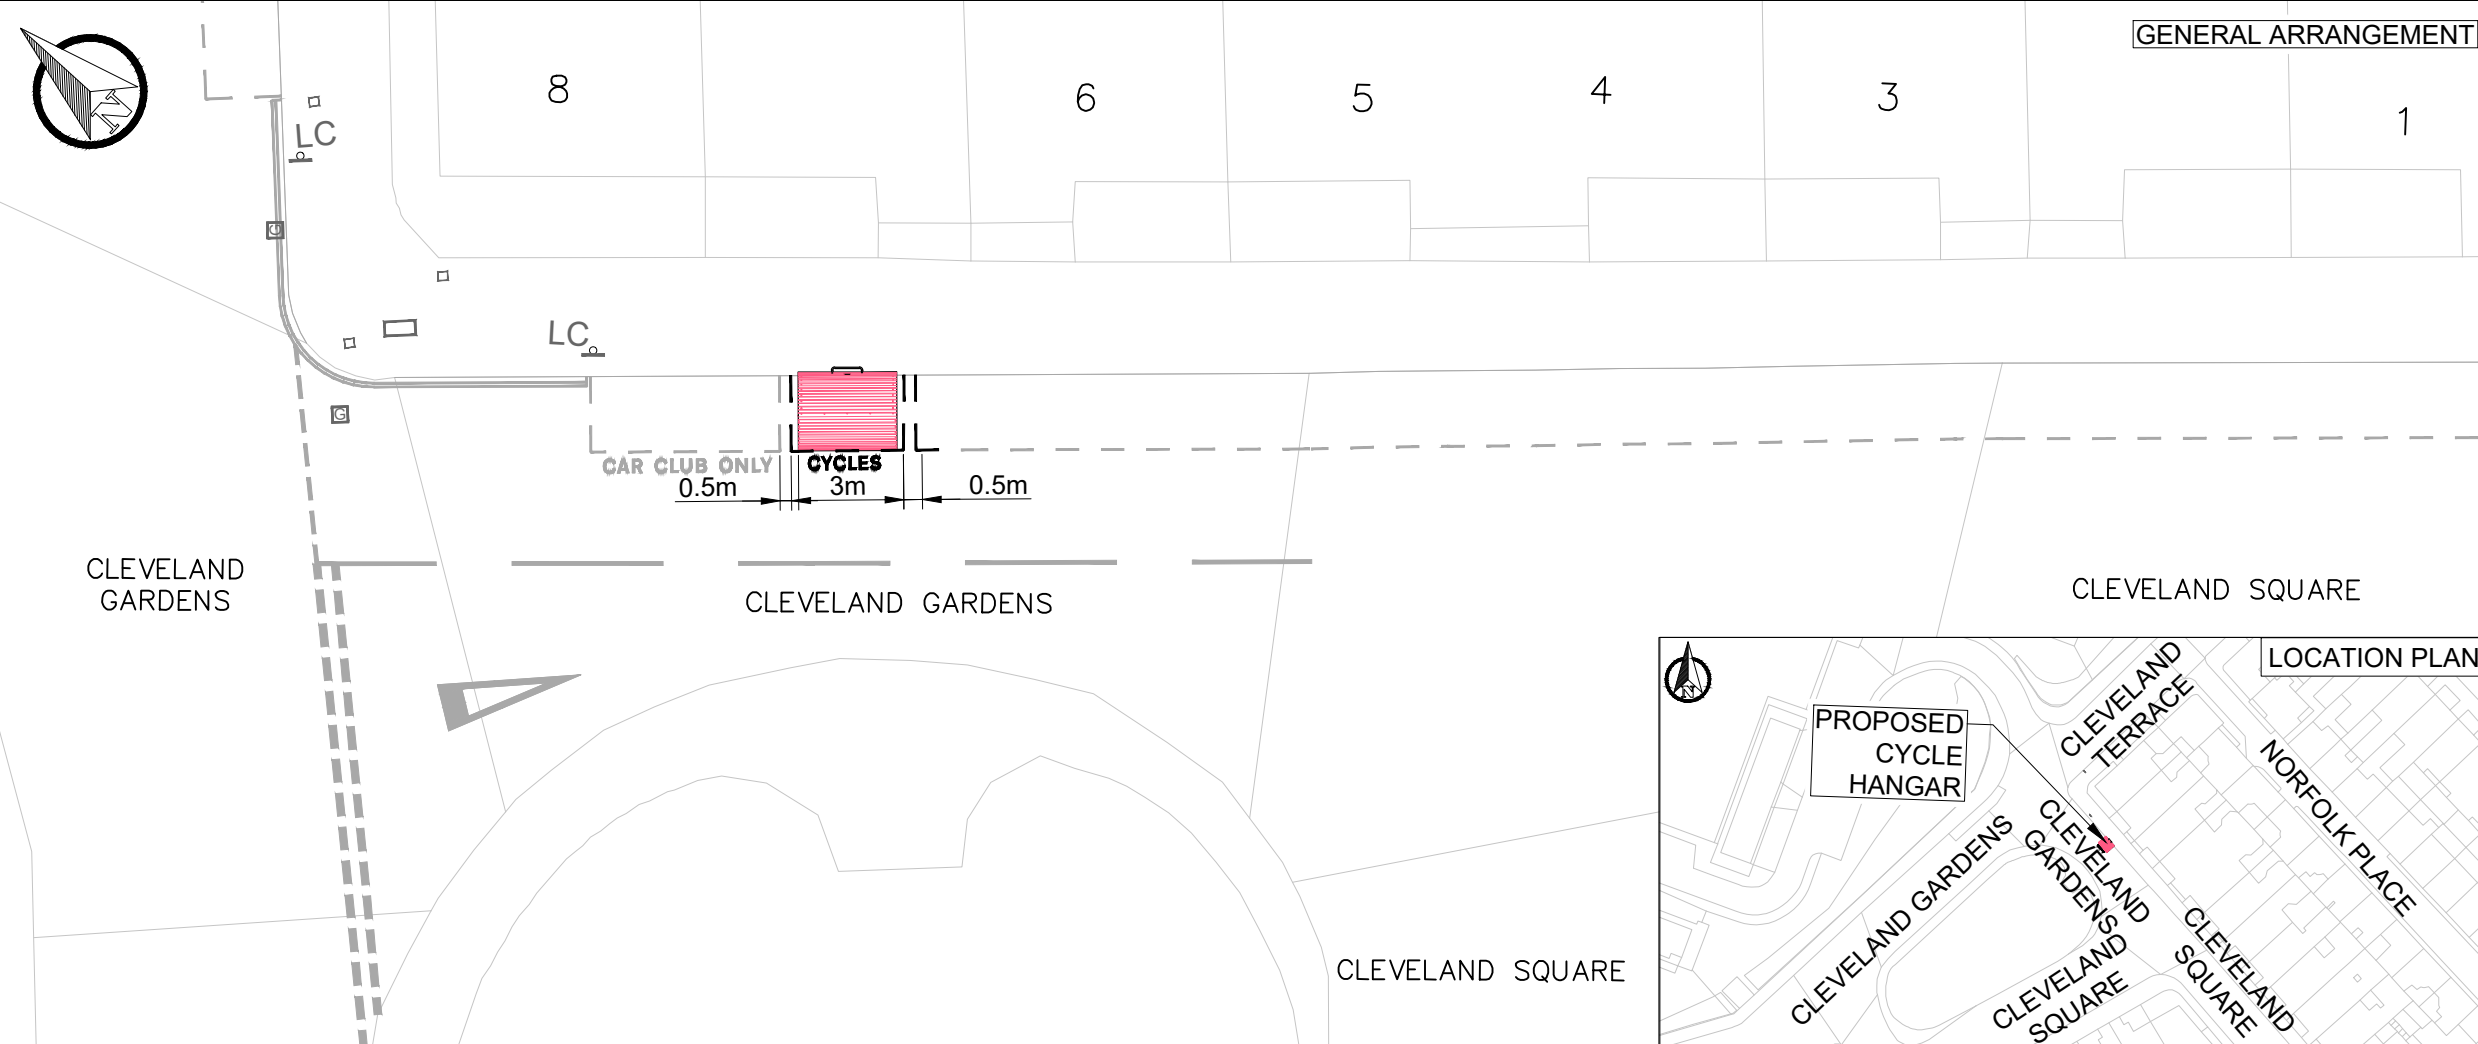

REV	DATE	BY	DESCRIPTION	CHK	APD
S2-P01	04-05-2023	HJ	INITIAL ISSUE	JAH	DVR

DRAWING STATUS: FEASIBILITY DESIGN


25 Mandela Way, London, SE1 5SZ
www.fmcconway.co.uk www.wsp.com

CLIENT

City of Westminster

PROJECT: CYCLE PARKING PROGRAMME - CYCLE HANGARS 2022-2023

TITLE: CLEVELAND GARDENS SITE CLEARANCE & GENERAL ARRANGEMENT

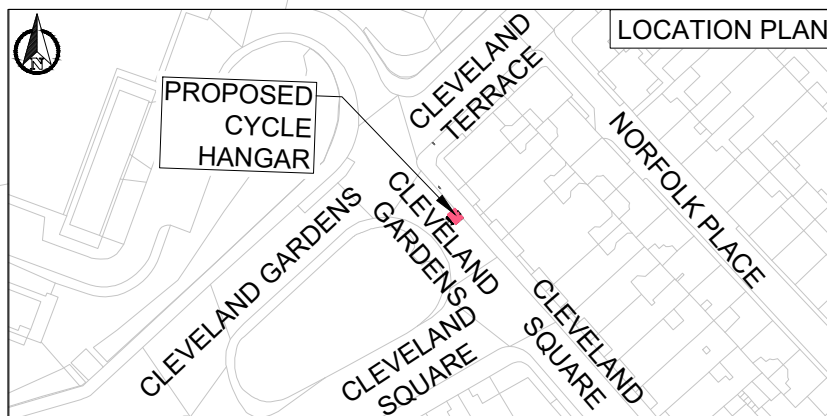

SCALE @ A3	DATE	DESIGN/DRAWN	CHECKED	APPROVED	SHEET
1:200	04-05-2023	HJ	JAH	DVR	A3
WSP PROJECT NO.	FMC PROJECT NO.	WCC PROJECT NO.			
70103010	WWESA3171	C.WD13413			
DRAWING No.	REV.				
70103010-WSP-P01-X-DR-HI-100-13	S2-P01				