



\\uk.wspgroup.com\central\_data\Projects\70103xxx\70103010 - Lot A WA2210H3C Cycle Parking Programme - Cycle hangars\02\_WIP\HW\_Highways\01\_Model\01-Feasibility\CAD\HU\3\70103010-WSP-P01-X-DR-HI-100.dwg 25 May, 2023 - 2:03pm

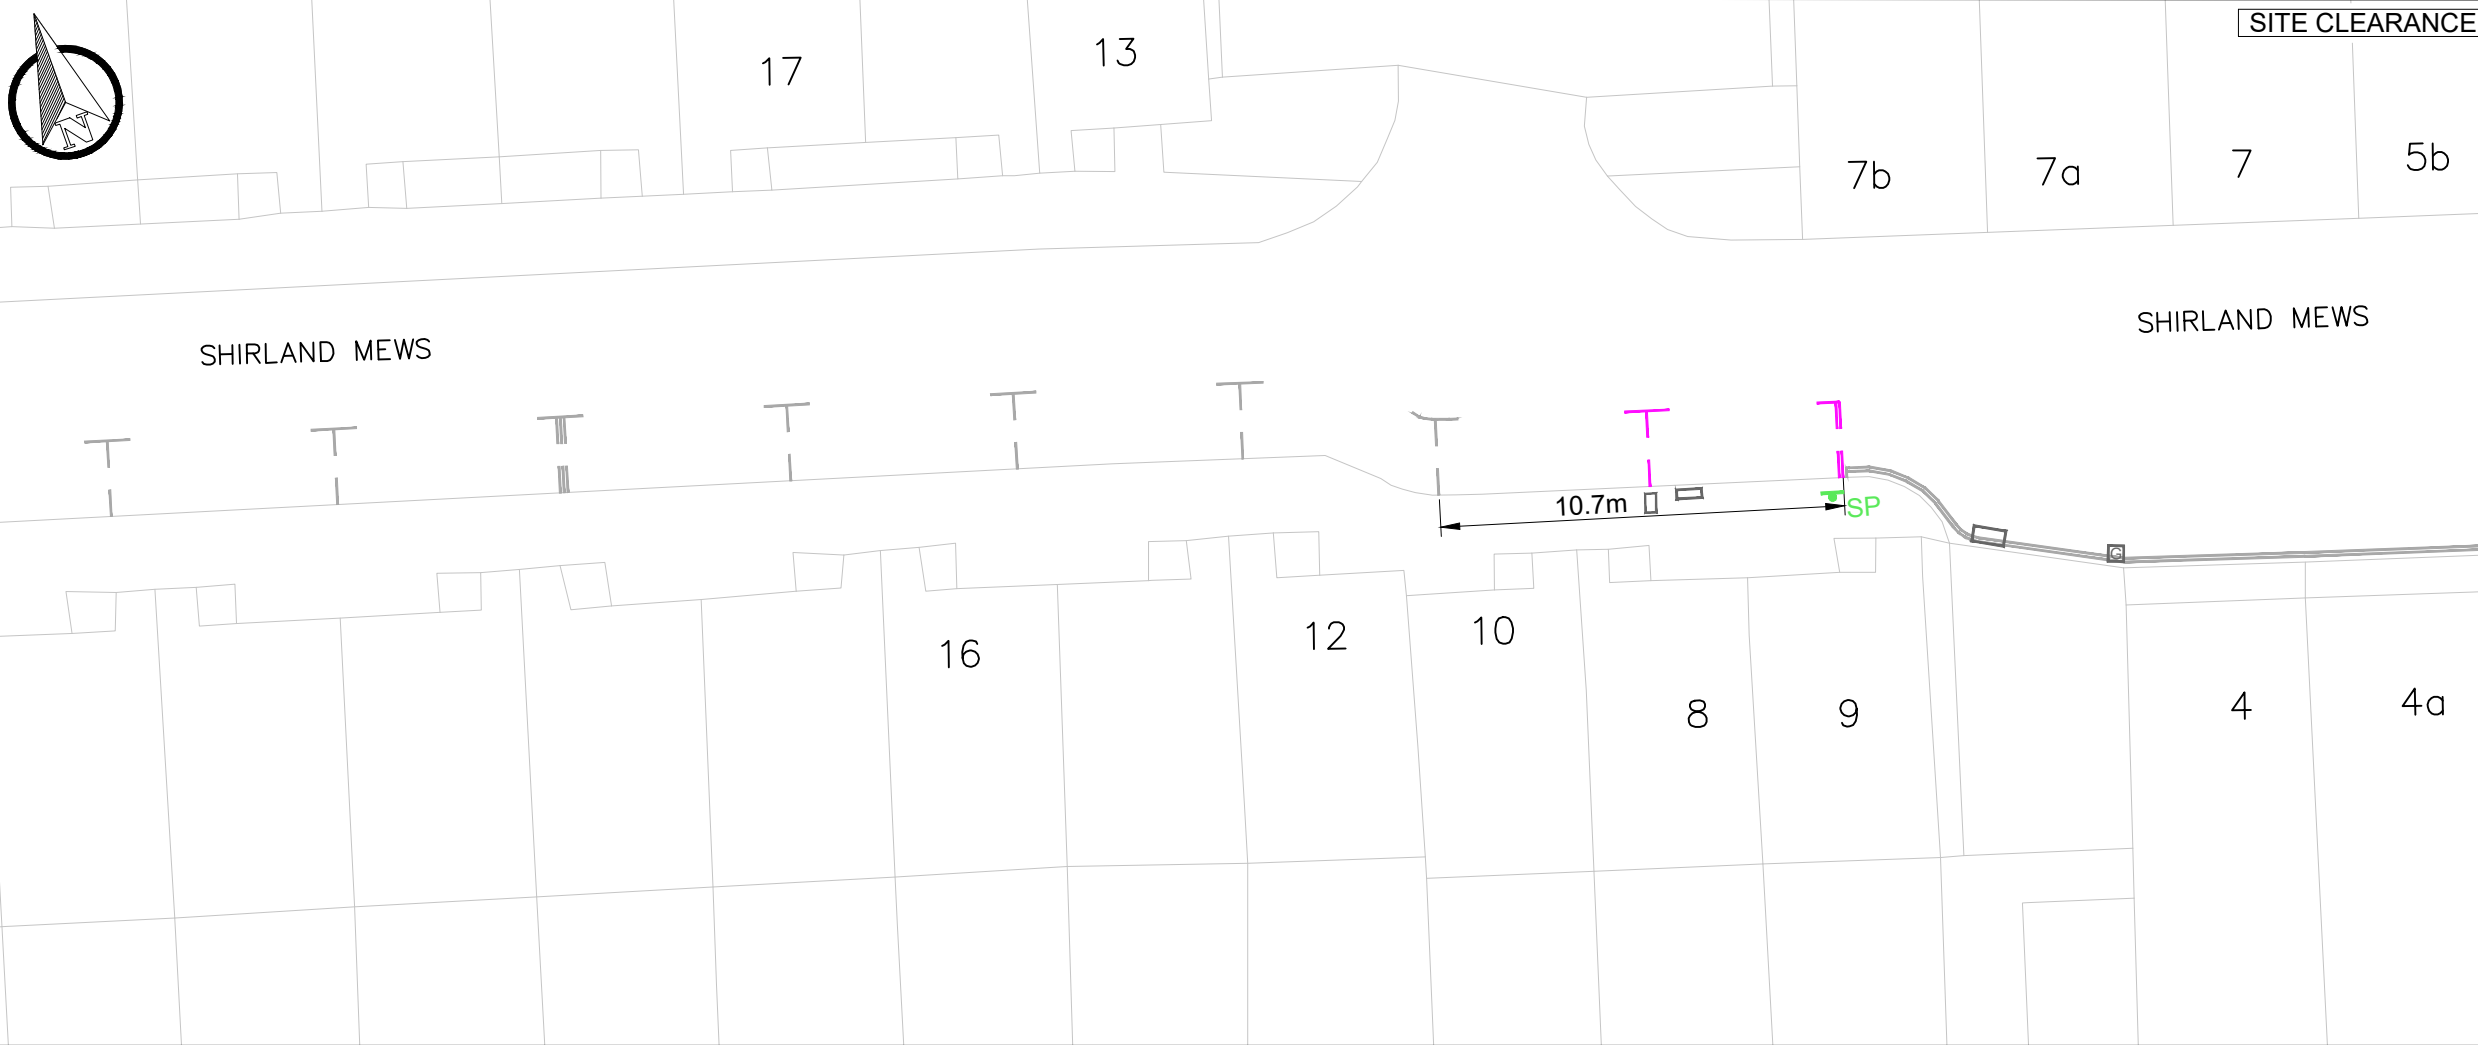

- KEY**
- EXISTING LINE MARKING
  - EXISTING KERB
  - EXISTING GULLY
  - EXISTING ROAD MARKING TO BE REMOVED
  - PROPOSED CYCLE HANGAR (1 No.) (TO BE INSTALLED BY THIRD PARTY)
  - PROPOSED WHITE LINE MARKING
  - EXISTING SERVICE COVER
  - EXISTING SIGN POST WITH HOOK TO BE REMOVED AND SET ASIDE FOR RELOCATION
  - RELOCATED SIGN POST WITH HOOK

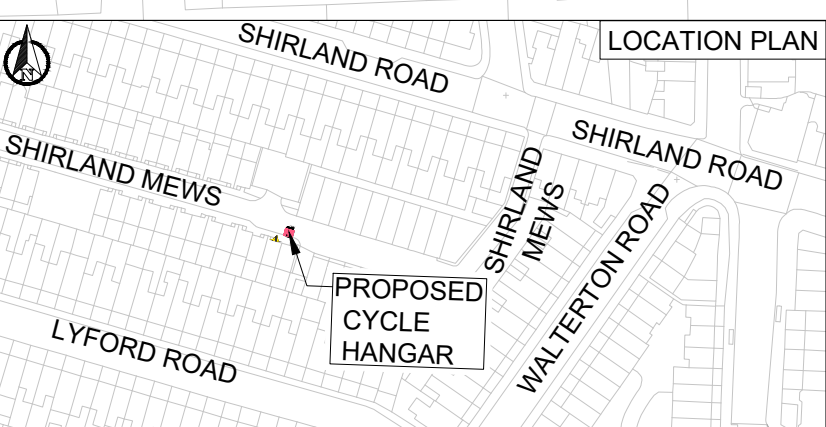

POTENTIAL CLASH WITH SERVICES WHEN RELOCATING SIGN POST

**GENERAL ARRANGEMENT**

S2-P01	04-05-2023	HJ	INITIAL ISSUE	JAH	DVR
REV	DATE	BY	DESCRIPTION	CHK	APD

DRAWING STATUS  
**FEASIBILITY DESIGN**



25 Mandela Way, London, SE1 5SZ  
www.fmconway.co.uk www.wsp.com



PROJECT  
CYCLE PARKING PROGRAMME - CYCLE HANGARS  
2022-2023

TITLE  
SHIRLAND MEWS  
SITE CLEARANCE & GENERAL ARRANGEMENT

SCALE @ A3	DATE	DESIGN/DRAWN	CHECKED	APPROVED	SHEET
1:200	04-05-2023	HJ	JAH	DVR	A3

WSP PROJECT NO.	FMC PROJECT NO.	WCC PROJECT NO.
70103010	WWESA3171	C.WD13413

DRAWING No.	REV.
70103010-WSP-P01-X-DR-HI-100-21	S2-P01