


\\uk.wspgroup.com\central\_data\Projects\70103xxx\70103010 - Lot A WA2210H3C Cycle Parking Programme - Cycle hangars\02\_WIP\HW\_Highways\01\_Model\01-Feasibility\CAD\GV\70103010-WSP-P01-X-DR-HI-100-1.dwg 25 May, 2023 - 2:10pm

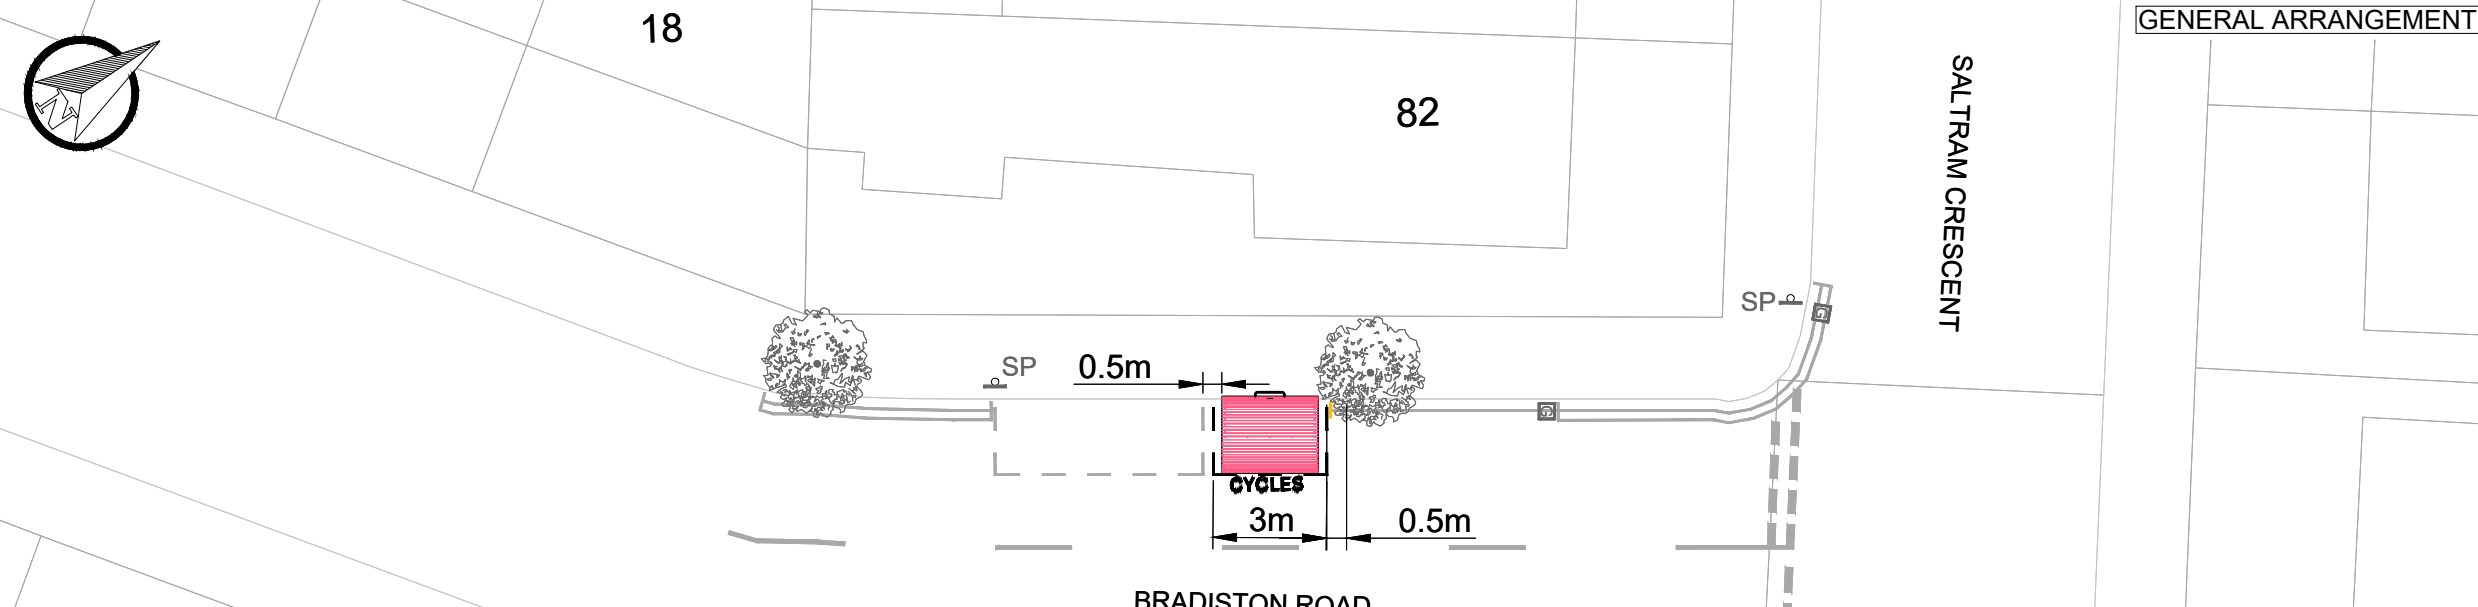

- KEY**
- EXISTING LINE MARKING
  - EXISTING KERB
  - EXISTING GULLY
  - EXISTING SIGN AND POST
  - EXISTING TREE
  - EXISTING ROAD MARKING TO BE REMOVED
  - PROPOSED CYCLE HANGAR (1 No.) (TO BE INSTALLED BY THIRD PARTY)
  - PROPOSED WHITE LINE MARKING
  - PROPOSED YELLOW LINE MARKING



REV	DATE	BY	DESCRIPTION	CHK	APD
S2-P01	04-05-2023	GV	INITIAL ISSUE	JAH	DVR

DRAWING STATUS

**FEASIBILITY DESIGN**



25 Mandela Way, London, SE1 5SZ  
www.fmcconway.co.uk www.wsp.com

CLIENT




**City of Westminster**

PROJECT

CYCLE PARKING PROGRAMME - CYCLE HANGARS  
2022-2023

TITLE

BRADISTON ROAD  
SITE CLEARANCE & GENERAL ARRANGEMENT

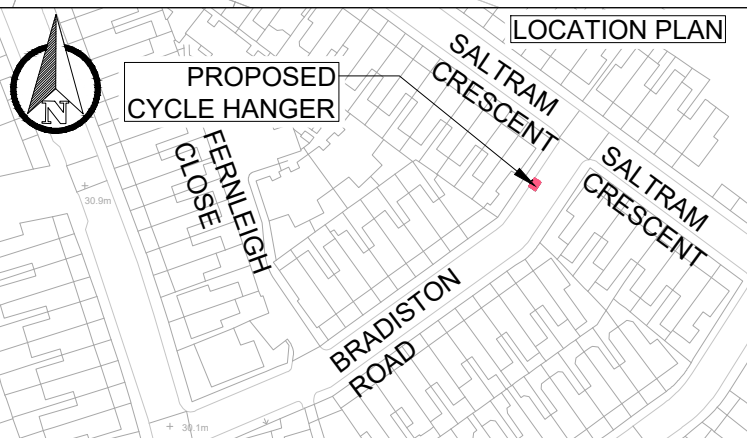

SCALE @ A3	DATE	DESIGN/DRAWN	CHECKED	APPROVED	SHEET
1:200	04-05-2023	GV	JAH	DVR	A3
WSP PROJECT NO.	FMC PROJECT NO.	WCC PROJECT NO.			
70103010	WWESA3171	C.WD13413			
DRAWING No.	REV.				
70103010-WSP-P01-X-DR-HI-100-23	S2-P01				