
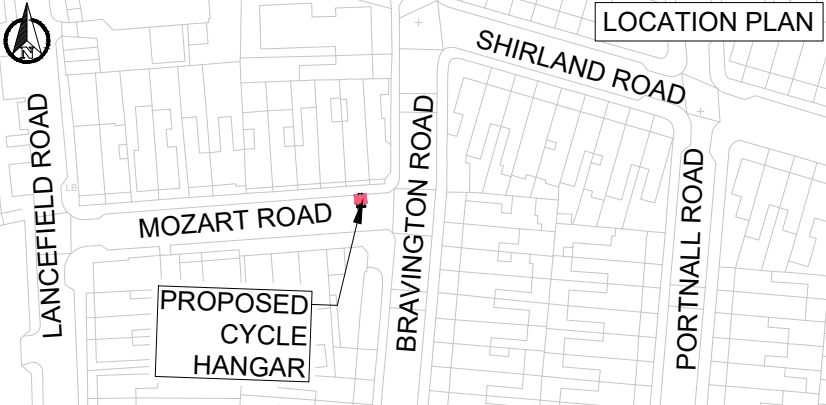


\\uk.wspgroup.com\central_data\Projects\70103010 - Lot A WA2210H3C Cycle Parking Programme - Cycle hangars\02_WIP\HW_Highways\01_Model\01-Feasibility\CAD\HU\2\70103010-WSP-P01-X-DR-HI-100.dwg 25 May, 2023 - 2:15pm

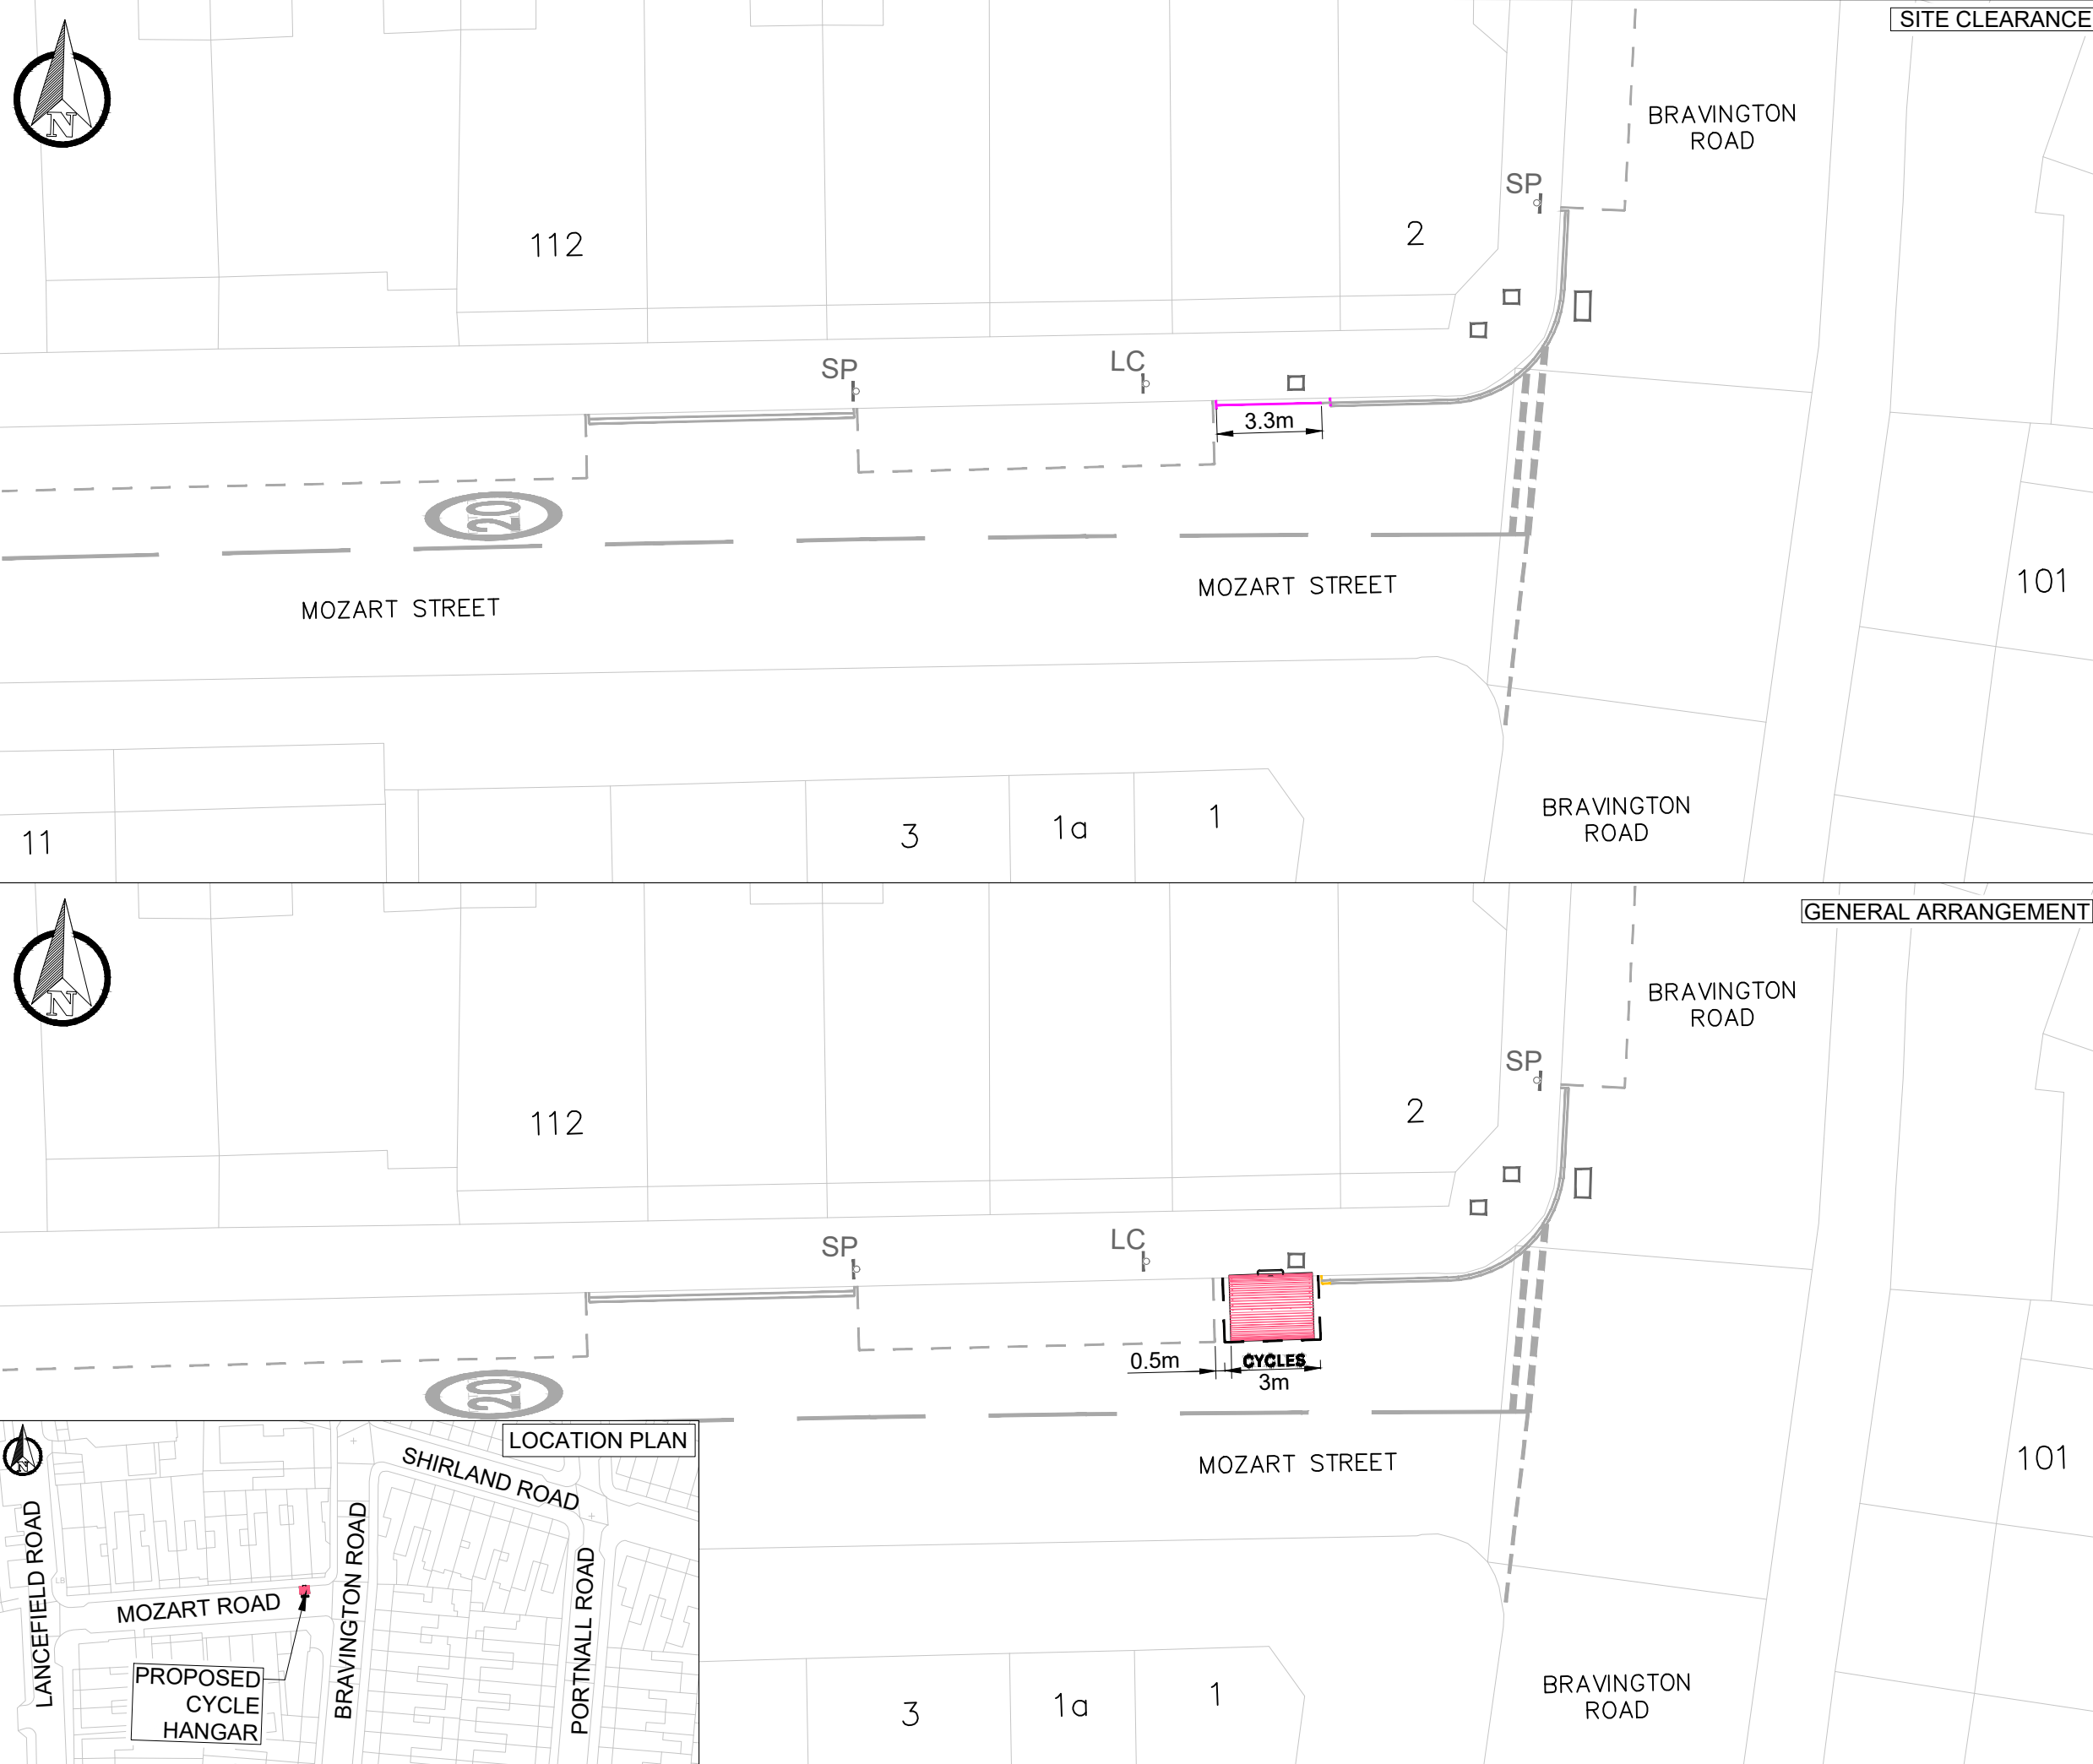

- KEY**
- EXISTING LINE MARKING
 - EXISTING KERB
 - EXISTING LAMP COLUMN WITH SIGN FACE
 - EXISTING SIGN AND POST
 - EXISTING ROAD MARKING TO BE REMOVED
 - PROPOSED CYCLE HANGAR (1 No.) (TO BE INSTALLED BY THIRD PARTY)
 - PROPOSED WHITE LINE MARKING
 - PROPOSED YELLOW LINE MARKING
 - EXISTING SERVICE COVER

REV	DATE	BY	DESCRIPTION	CHK	APD
S2-P01	04-05-2023	HJ	INITIAL ISSUE	JAH	DVR

DRAWING STATUS: **FEASIBILITY DESIGN**

25 Mandela Way, London, SE1 5SZ
www.fmconway.co.uk www.wsp.com

CLIENT: **City of Westminster**

PROJECT: **CYCLE PARKING PROGRAMME - CYCLE HANGARS 2022-2023**

TITLE: **MOZART STREET SITE CLEARANCE & GENERAL ARRANGEMENT**

SCALE @ A3	DATE	DESIGN/DRAWN	CHECKED	APPROVED	SHEET
1:200	04-05-2023	HJ	JAH	DVR	A3
WSP PROJECT NO. 70103010	FMC PROJECT NO. WWESA3171	WCC PROJECT NO. C.WD13413			
DRAWING No. 70103010-WSP-P01-X-DR-HI-100-25	REV. S2-P01				