



\\uk.wspgroup.com\central\_data\Projects\70103010 - Lot A WAZ210H3C Cycle Parking Programme - Cycle hangars\02\_WIP\HW\_Highways\01\_Model\01-Feasibility\CAD\RK\70103010-WSP-P01-X-DR-HI-0100.dwg 25 May, 2023 - 3:03pm

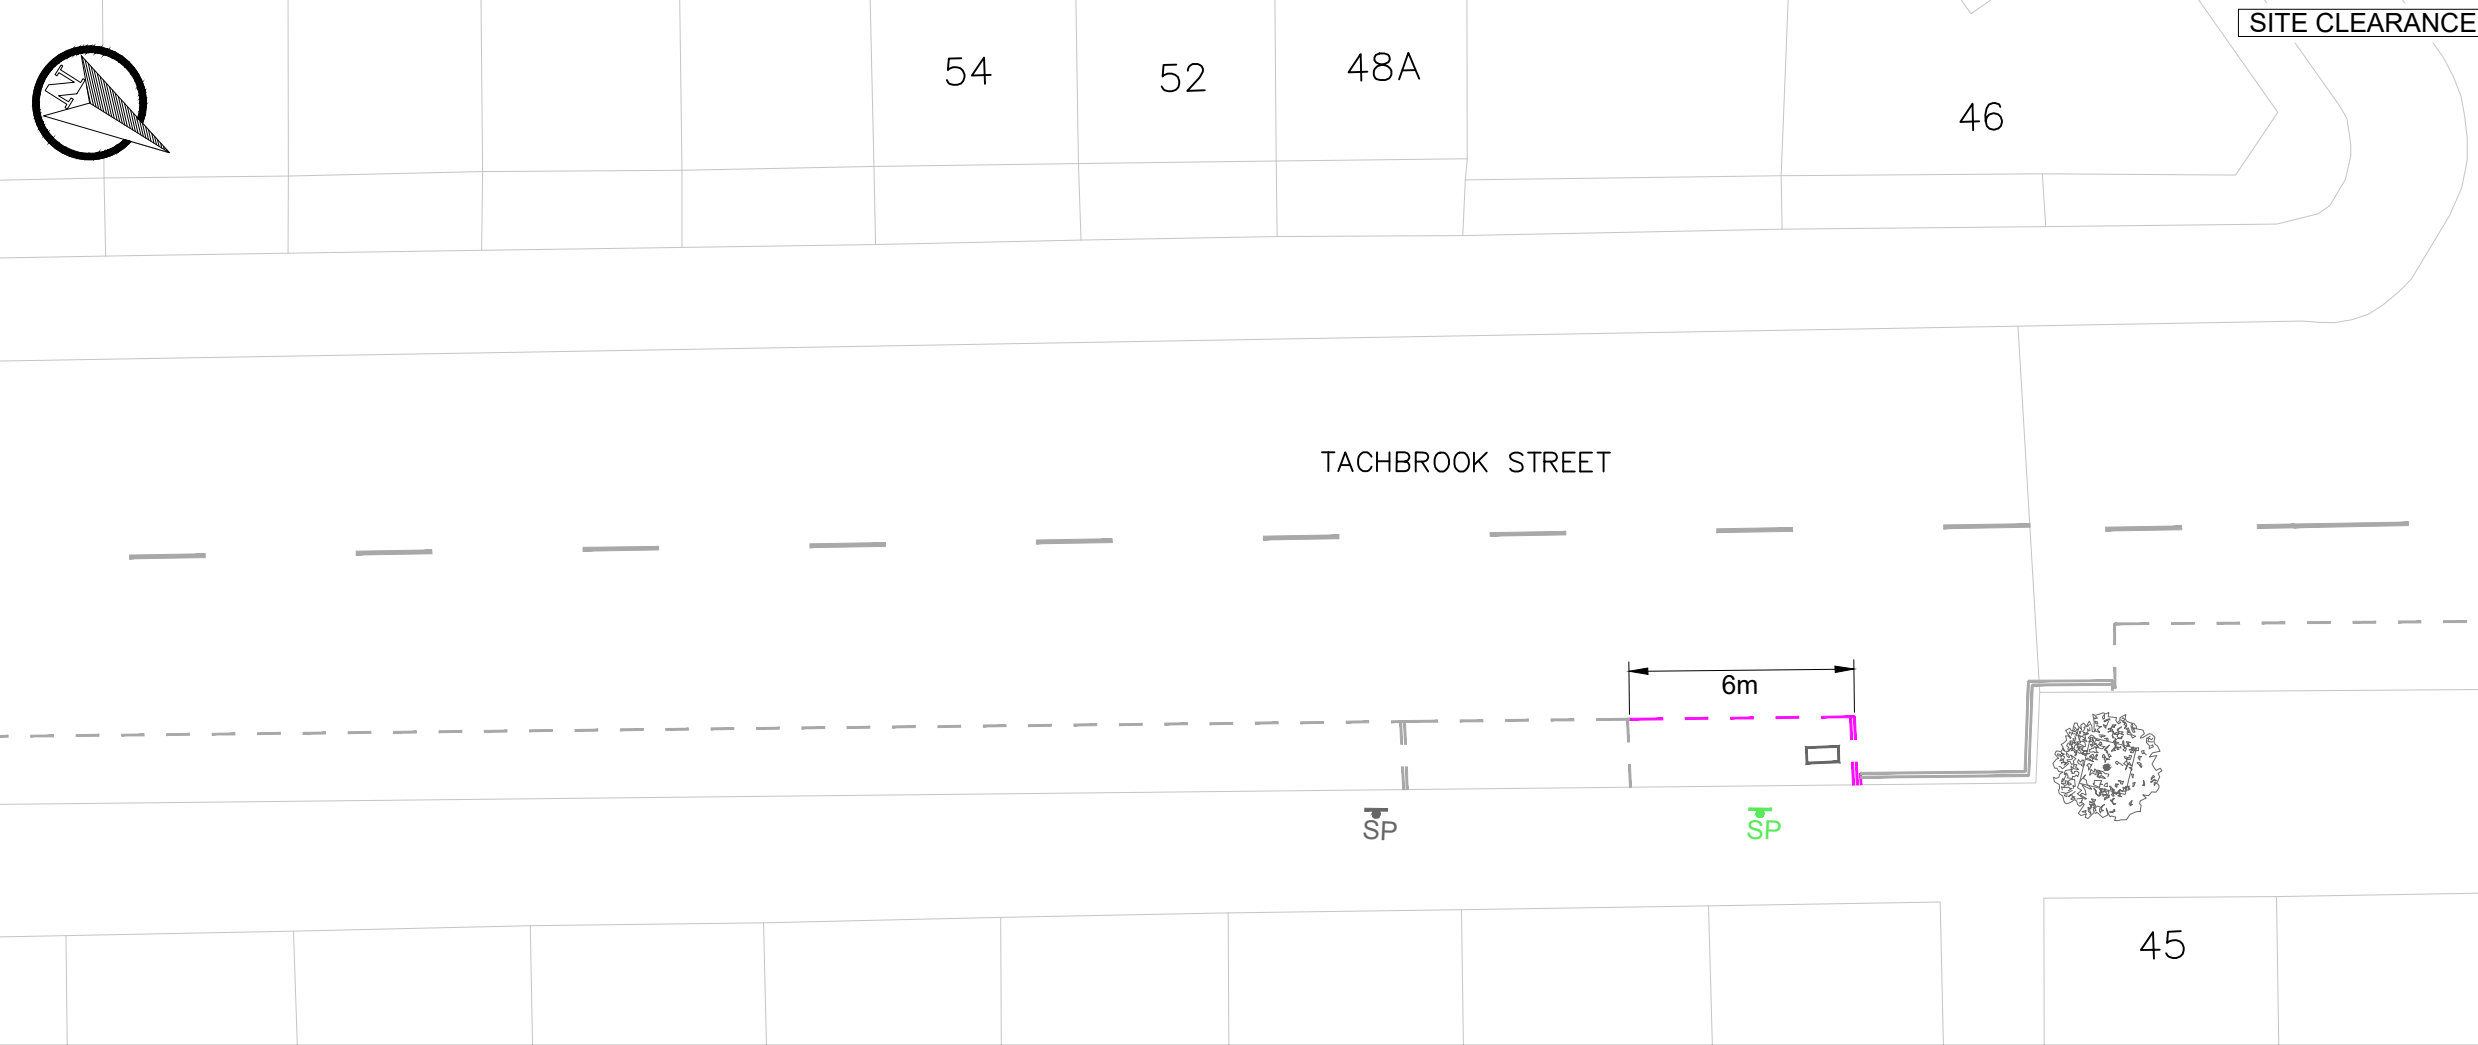

SITE CLEARANCE

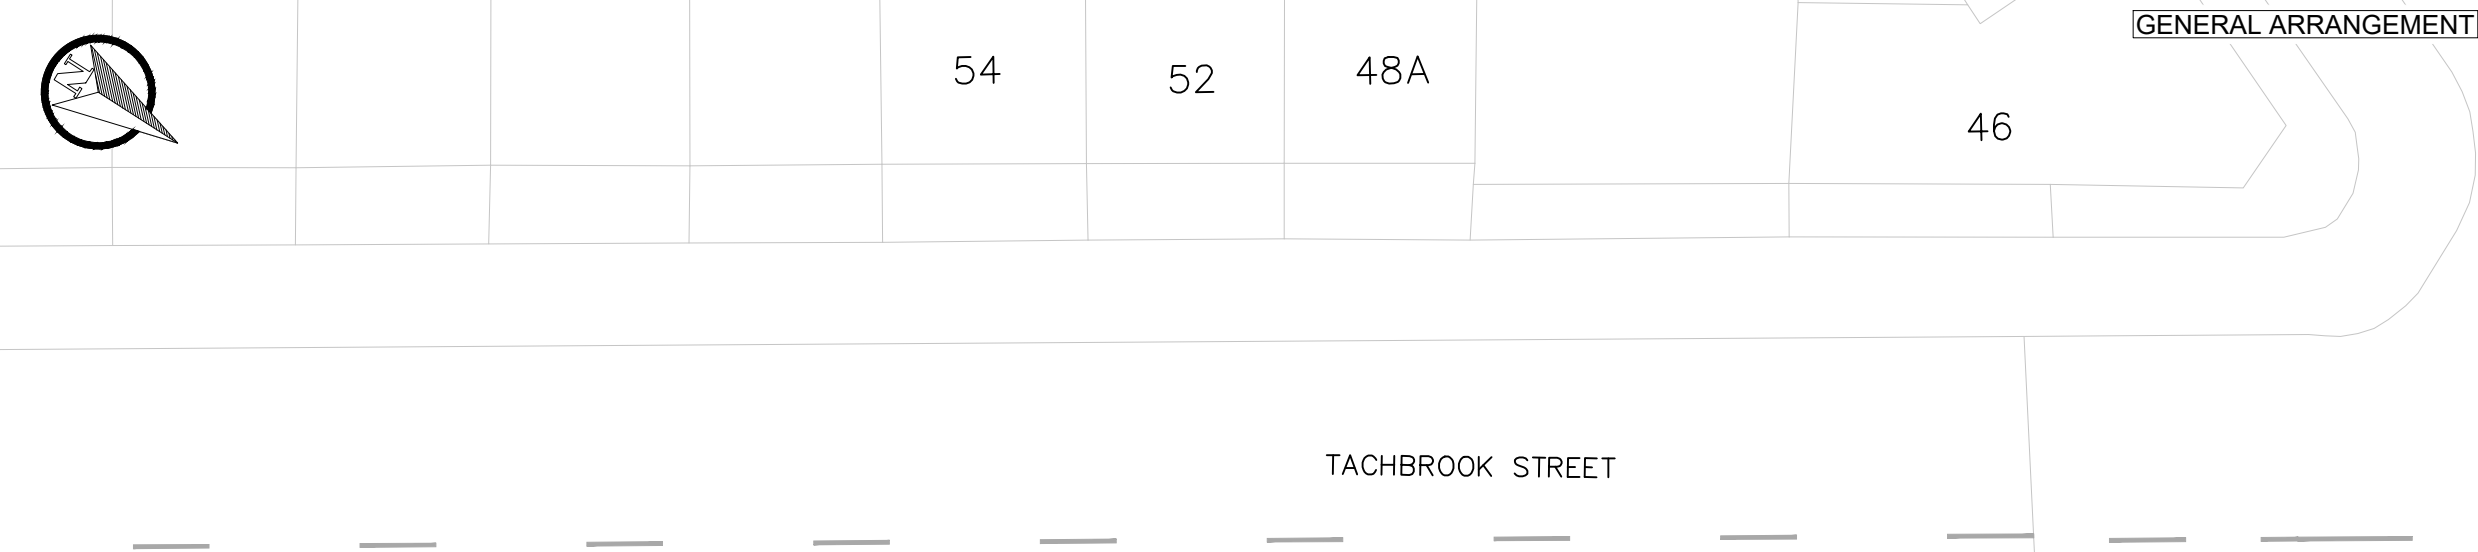

GENERAL ARRANGEMENT



LOCATION PLAN

PROPOSED  
CYCLE  
HANGAR

- KEY**
- EXISTING LINE MARKING
  - EXISTING KERB
  - EXISTING ROAD MARKING TO BE REMOVED
  - PROPOSED CYCLE HANGAR (1 No.) (TO BE INSTALLED BY THIRD PARTY)
  - PROPOSED WHITE LINE MARKING
  - PROPOSED YELLOW LINE MARKING
  - EXISTING SIGN AND POST
  - EXISTING TREE
  - EXISTING SERVICE COVER
  - EXISTING SIGN AND POST TO BE REMOVED AND SET ASIDE FOR RELOCATION
  - RELOCATED SIGN AND POST

REV	DATE	BY	DESCRIPTION	CHK	APD
S2-P01	04-05-2023	RK	INITIAL ISSUE	JAH	DVR

DRAWING STATUS: FEASIBILITY DESIGN



25 Mandela Way, London, SE1 5SZ  
www.fmcconway.co.uk www.wsp.com



PROJECT: CYCLE PARKING PROGRAMME - CYCLE HANGARS  
2022-2023

TITLE: TACHBROOK STREET  
SITE CLEARANCE & GENERAL ARRANGEMENT

SCALE @ A3	DATE	DESIGN/DRAWN	CHECKED	APPROVED	SHEET
1:200	04-05-2023	RK	JAH	DVR	A3

WSP PROJECT NO.	FMC PROJECT NO.	WCC PROJECT NO.
70103010	WVES3171	C.WD13413

DRAWING No.	REV.
70103010-WSP-P01-X-DR-HI-100-38	S2-P01