


\\uk.wspgroup.com\central_data\Projects\70103010 - Lot A WAZ210H3C Cycle Parking Programme - Cycle hangars\02 WIP\HW Highways\01 Model\01-Feasibility\CAD\GV\70103010-WSP-P01-X-DR-HI-100.dwg 25 May, 2023 - 3:11pm

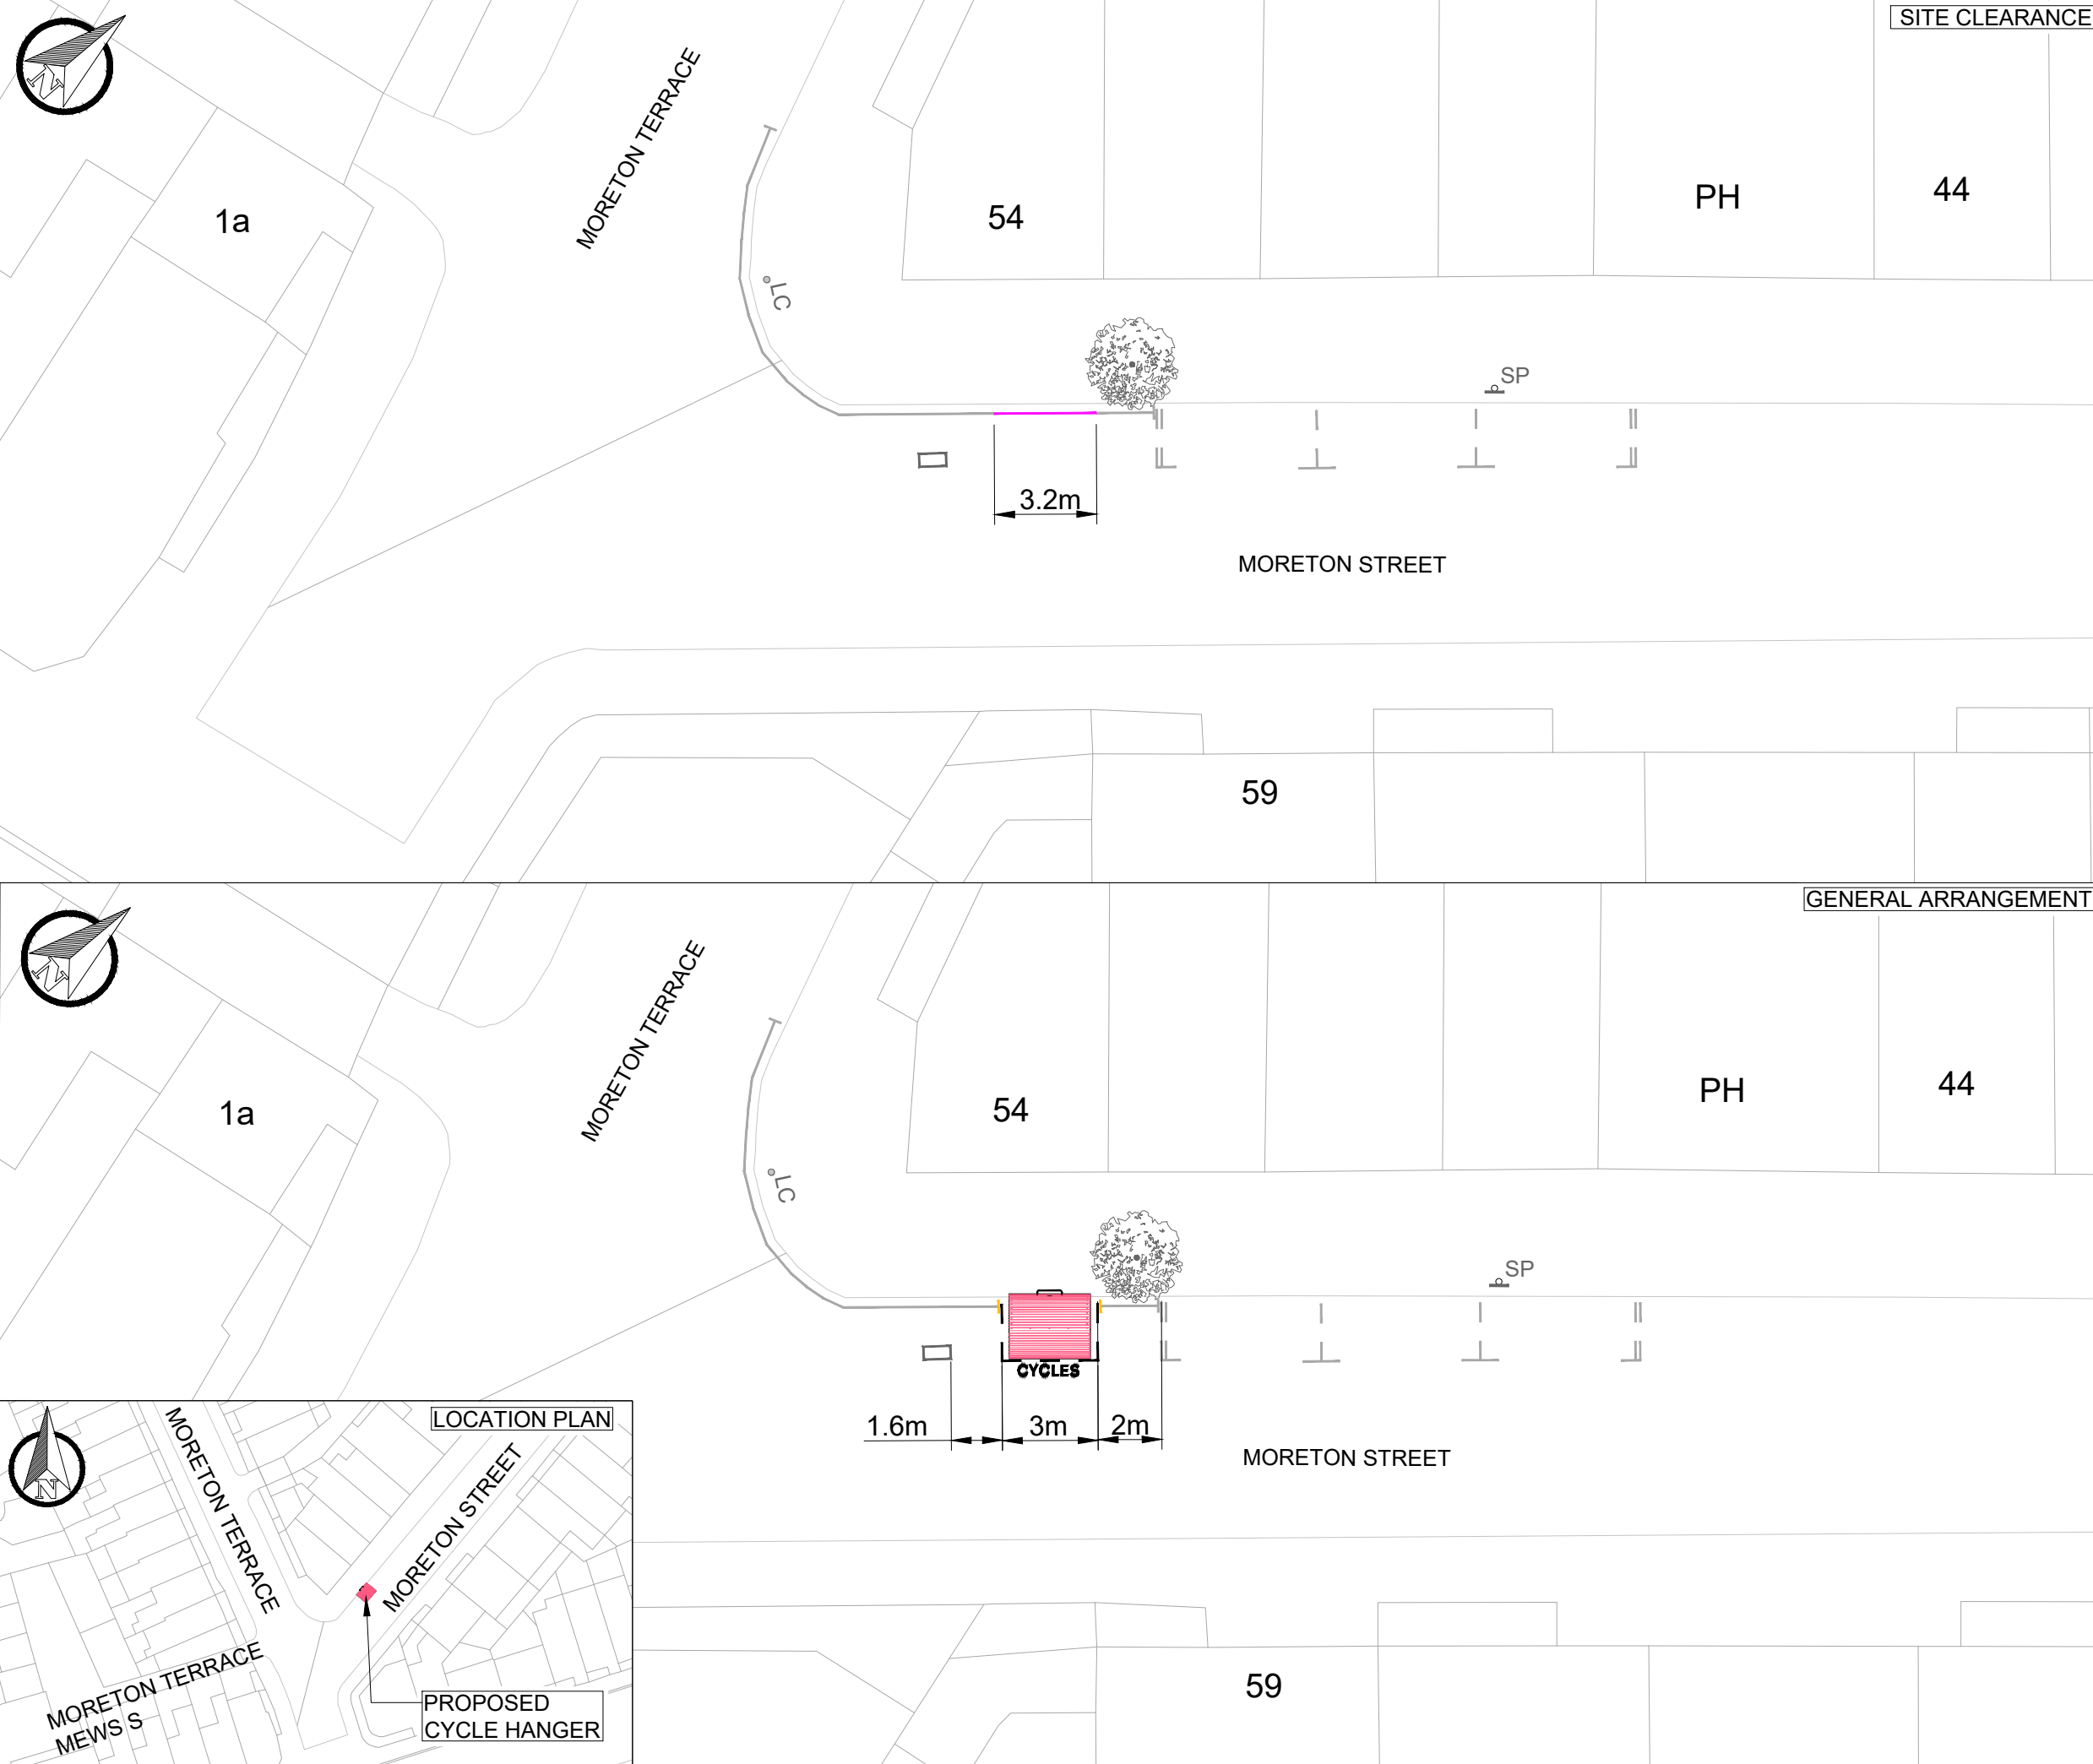

SITE CLEARANCE

GENERAL ARRANGEMENT

LOCATION PLAN

PROPOSED CYCLE HANGER

- KEY**
- EXISTING LINE MARKING
 - EXISTING KERB
 - LC EXISTING LAMP COLUMN
 - SP EXISTING SIGN AND POST
 - EXISTING TREE
 - EXISTING SERVICE COVER
 - EXISTING ROAD MARKING TO BE REMOVED
 - PROPOSED CYCLE HANGAR (1 No.) (TO BE INSTALLED BY THIRD PARTY)
 - PROPOSED WHITE LINE MARKING
 - PROPOSED YELLOW LINE MARKING

| | | | | | |
|--------|------------|----|---------------|-----|-----|
| S2-P01 | 04-05-2023 | GV | INITIAL ISSUE | JAH | DVR |
| REV | DATE | BY | DESCRIPTION | CHK | APD |

DRAWING STATUS
FEASIBILITY DESIGN



25 Mandela Way, London, SE1 5SZ
www.fmconway.co.uk www.wsp.com



PROJECT
CYCLE PARKING PROGRAMME - CYCLE HANGARS
2022-2023

TITLE
MORETON STREET
SITE CLEARANCE & GENERAL ARRANGEMENT

| | | | | | |
|------------|------------|--------------|---------|----------|-------|
| SCALE @ A3 | DATE | DESIGN/DRAWN | CHECKED | APPROVED | SHEET |
| 1:200 | 04-05-2023 | GV | JAH | DVR | A3 |

| | | |
|-----------------|-----------------|-----------------|
| WSP PROJECT NO. | FMC PROJECT NO. | WCC PROJECT NO. |
| 70103010 | WWESA3171 | C.WD13413 |

| | |
|---------------------------------|--------|
| DRAWING No. | REV. |
| 70103010-WSP-P01-X-DR-HI-100-39 | S2-P01 |