



\\uk.wspgroup.com\central\_data\Projects\70103xxx\70103010 - Lot A WA2210H3C Cycle Parking Programme - Cycle hangars\02\_WIP\HW\_Highways\01\_Model\01-Feasibility\CAD\HU\2\70103010-WSP-P01-X-DR-HI-100.dwg 25 May, 2023 - 3:58pm

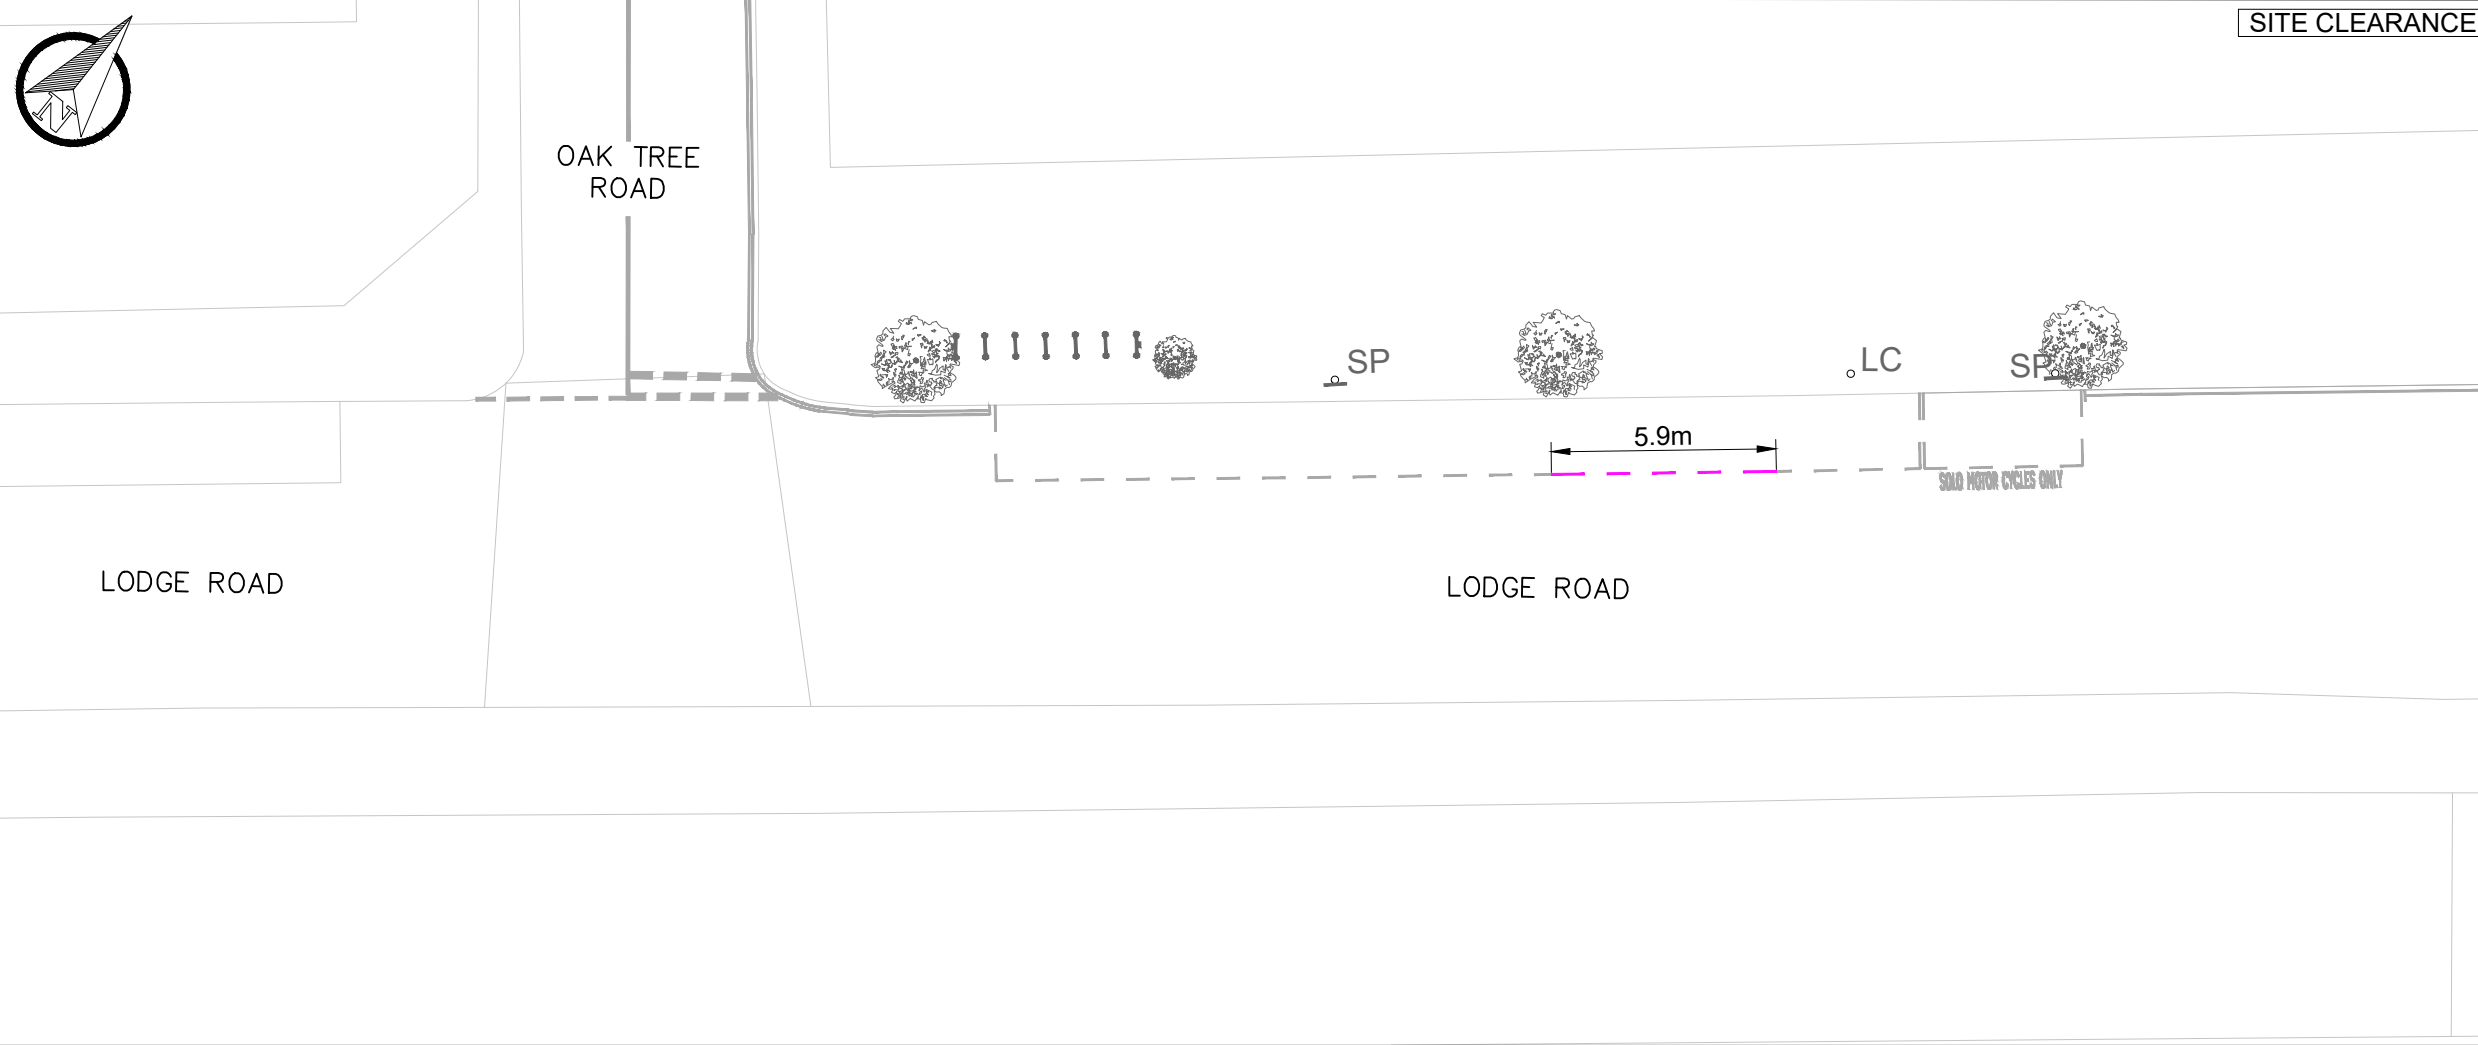

SITE CLEARANCE

**KEY**

- EXISTING LINE MARKING
- EXISTING KERB
- LC EXISTING LAMP COLUMN
- SP EXISTING SIGN AND POST
- EXISTING ROAD MARKING TO BE REMOVED
- PROPOSED CYCLE HANGAR (1 No.) (TO BE INSTALLED BY THIRD PARTY)
- PROPOSED WHITE LINE MARKING
- PROPOSED YELLOW LINE MARKING
- EXISTING SERVICE COVER
- EXISTING TYPE 2 CYCLE STAND
- EXISTING TYPE 1 CYCLE STAND
- EXISTING TREE

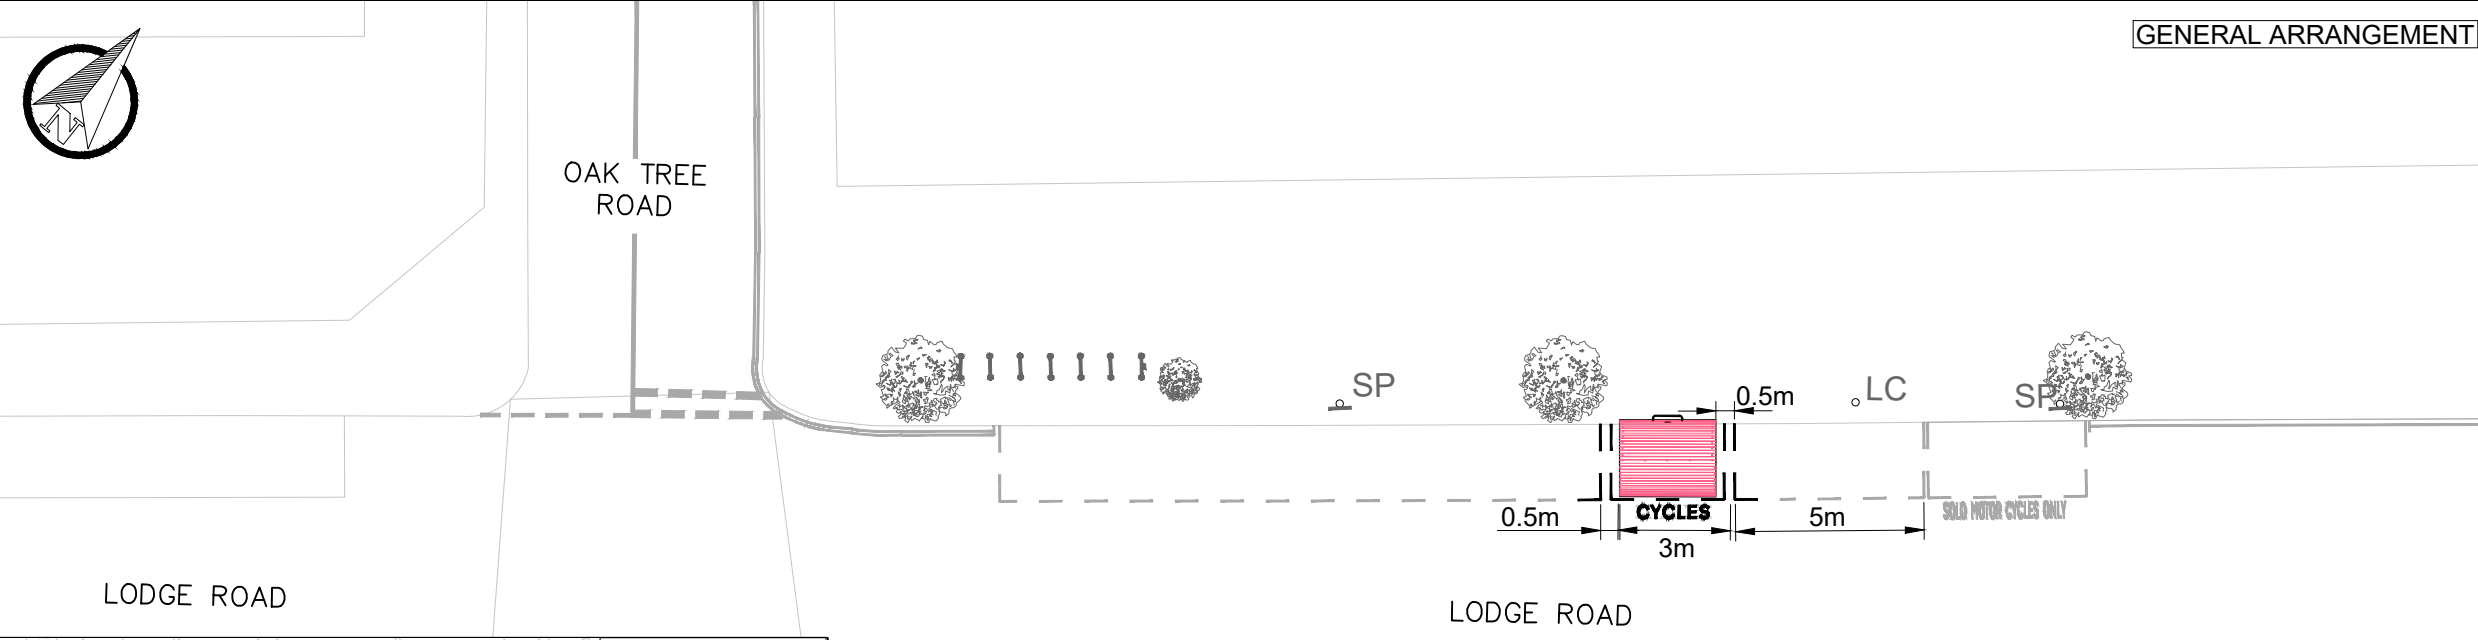

GENERAL ARRANGEMENT

S2-P01	04-05-2023	HJ	INITIAL ISSUE	JAH	DVR
REV	DATE	BY	DESCRIPTION	CHK	APD

DRAWING STATUS  
**FEASIBILITY DESIGN**


25 Mandela Way, London, SE1 5SZ  
www.fmconway.co.uk www.wsp.com

CLIENT

**City of Westminster**

PROJECT  
CYCLE PARKING PROGRAMME - CYCLE HANGARS  
2022-2023

TITLE  
LODGE ROAD  
SITE CLEARANCE & GENERAL ARRANGEMENT

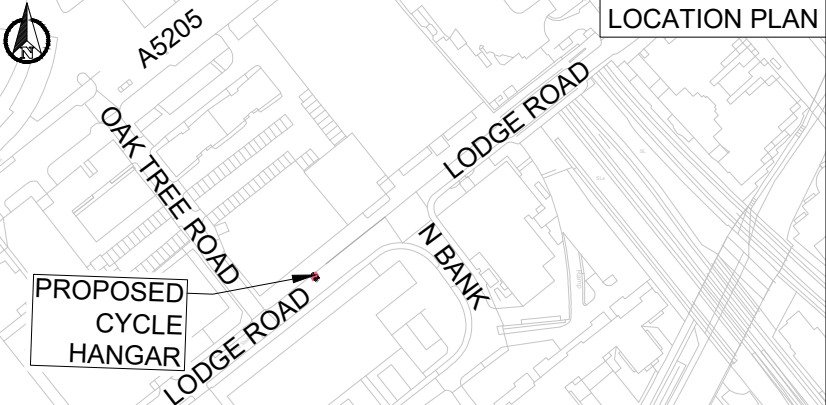

LOCATION PLAN

SCALE @ A3 1:200	DATE 04-05-2023	DESIGN/DRAWN HJ	CHECKED JAH	APPROVED DVR	SHEET A3
WSP PROJECT NO. 70103010	FMC PROJECT NO. WWESA3171	WCC PROJECT NO. C.WD13413			
DRAWING No. 70103010-WSP-P01-X-DR-HI-100-49	REV. S2-P01				