


\\uk.wspgroup.com\central\_data\Projects\70103010 - Lot A WAZ210H3C Cycle Parking Programme - Cycle hangars\02\_WIP\HW\_Highways\01\_Model\01-Feasibility\CAD\GV\70103010-WSP-P01-X-DR-HI-100.dwg 25 May, 2023 - 4:02pm

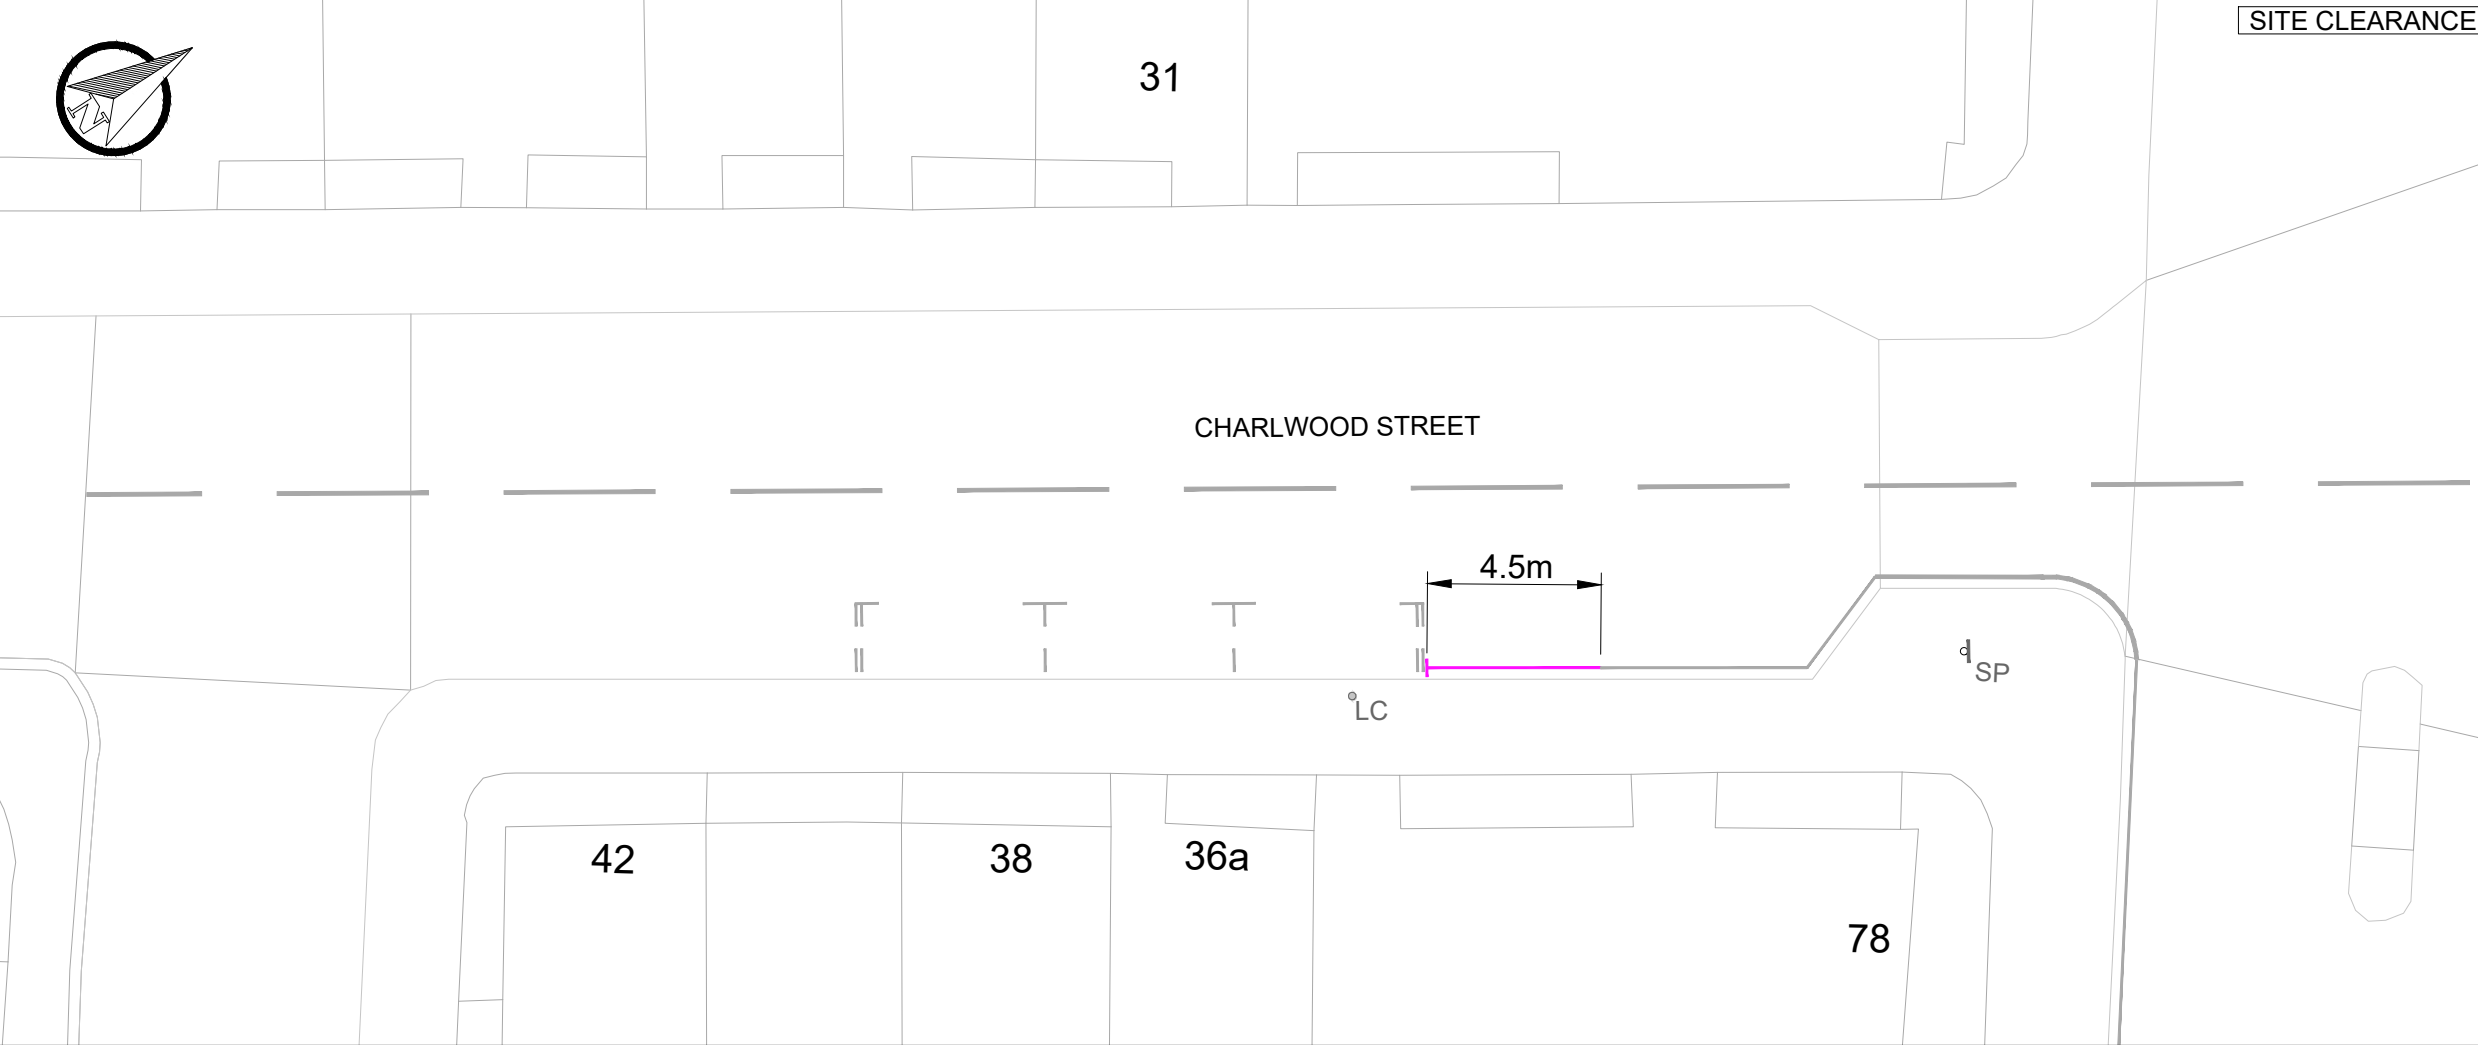

SITE CLEARANCE

KEY

- EXISTING LINE MARKING
- EXISTING KERB
- EXISTING LAMP COLUMN
- EXISTING SIGN AND POST
- EXISTING ROAD MARKING TO BE REMOVED
- PROPOSED CYCLE HANGAR (1 No.) (TO BE INSTALLED BY THIRD PARTY)
- PROPOSED WHITE LINE MARKING
- PROPOSED YELLOW LINE MARKING



GENERAL ARRANGEMENT

S2-P01	04-05-2023	GV	INITIAL ISSUE	JAH	DVR
REV	DATE	BY	DESCRIPTION	CHK	APD

DRAWING STATUS  
**FEASIBILITY DESIGN**


25 Mandela Way, London, SE1 5SZ  
www.fmconway.co.uk www.wsp.com

CLIENT

**City of Westminster**

PROJECT  
CYCLE PARKING PROGRAMME - CYCLE HANGARS  
2022-2023

TITLE  
CHARLWOOD STREET  
SITE CLEARANCE & GENERAL ARRANGEMENT

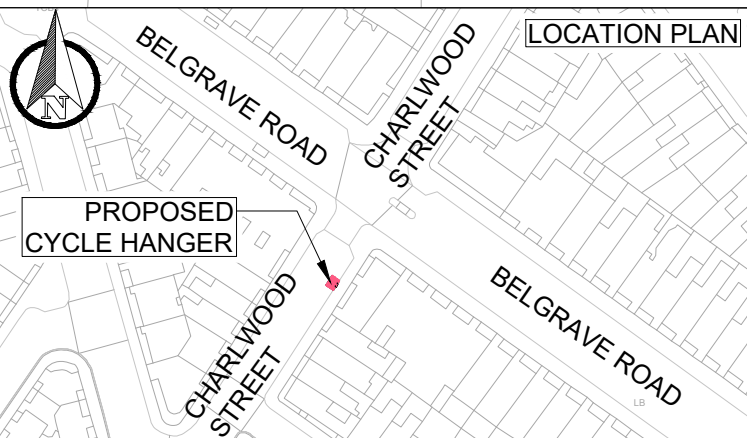

LOCATION PLAN

SCALE @ A3	DATE	DESIGN/DRAWN	CHECKED	APPROVED	SHEET
1:200	04-05-2023	GV	JAH	DVR	A3

WSP PROJECT NO.	FMC PROJECT NO.	WCC PROJECT NO.
70103010	WWESA3171	C.WD13413

DRAWING No.	REV.
70103010-WSP-P01-X-DR-HI-100-50	S2-P01