


\\uk.wspgroup.com\central\_data\Projects\70103xxx\70103010 - Lot A WAZ210H3C Cycle Parking Programme - Cycle hangars\02\_WIP\HW\_Highways\01\_Model\01-Feasibility\CAD\HU\1\70103010-WSP-P01-X-DR-HI-100.dwg 25 May, 2023 - 4:05pm

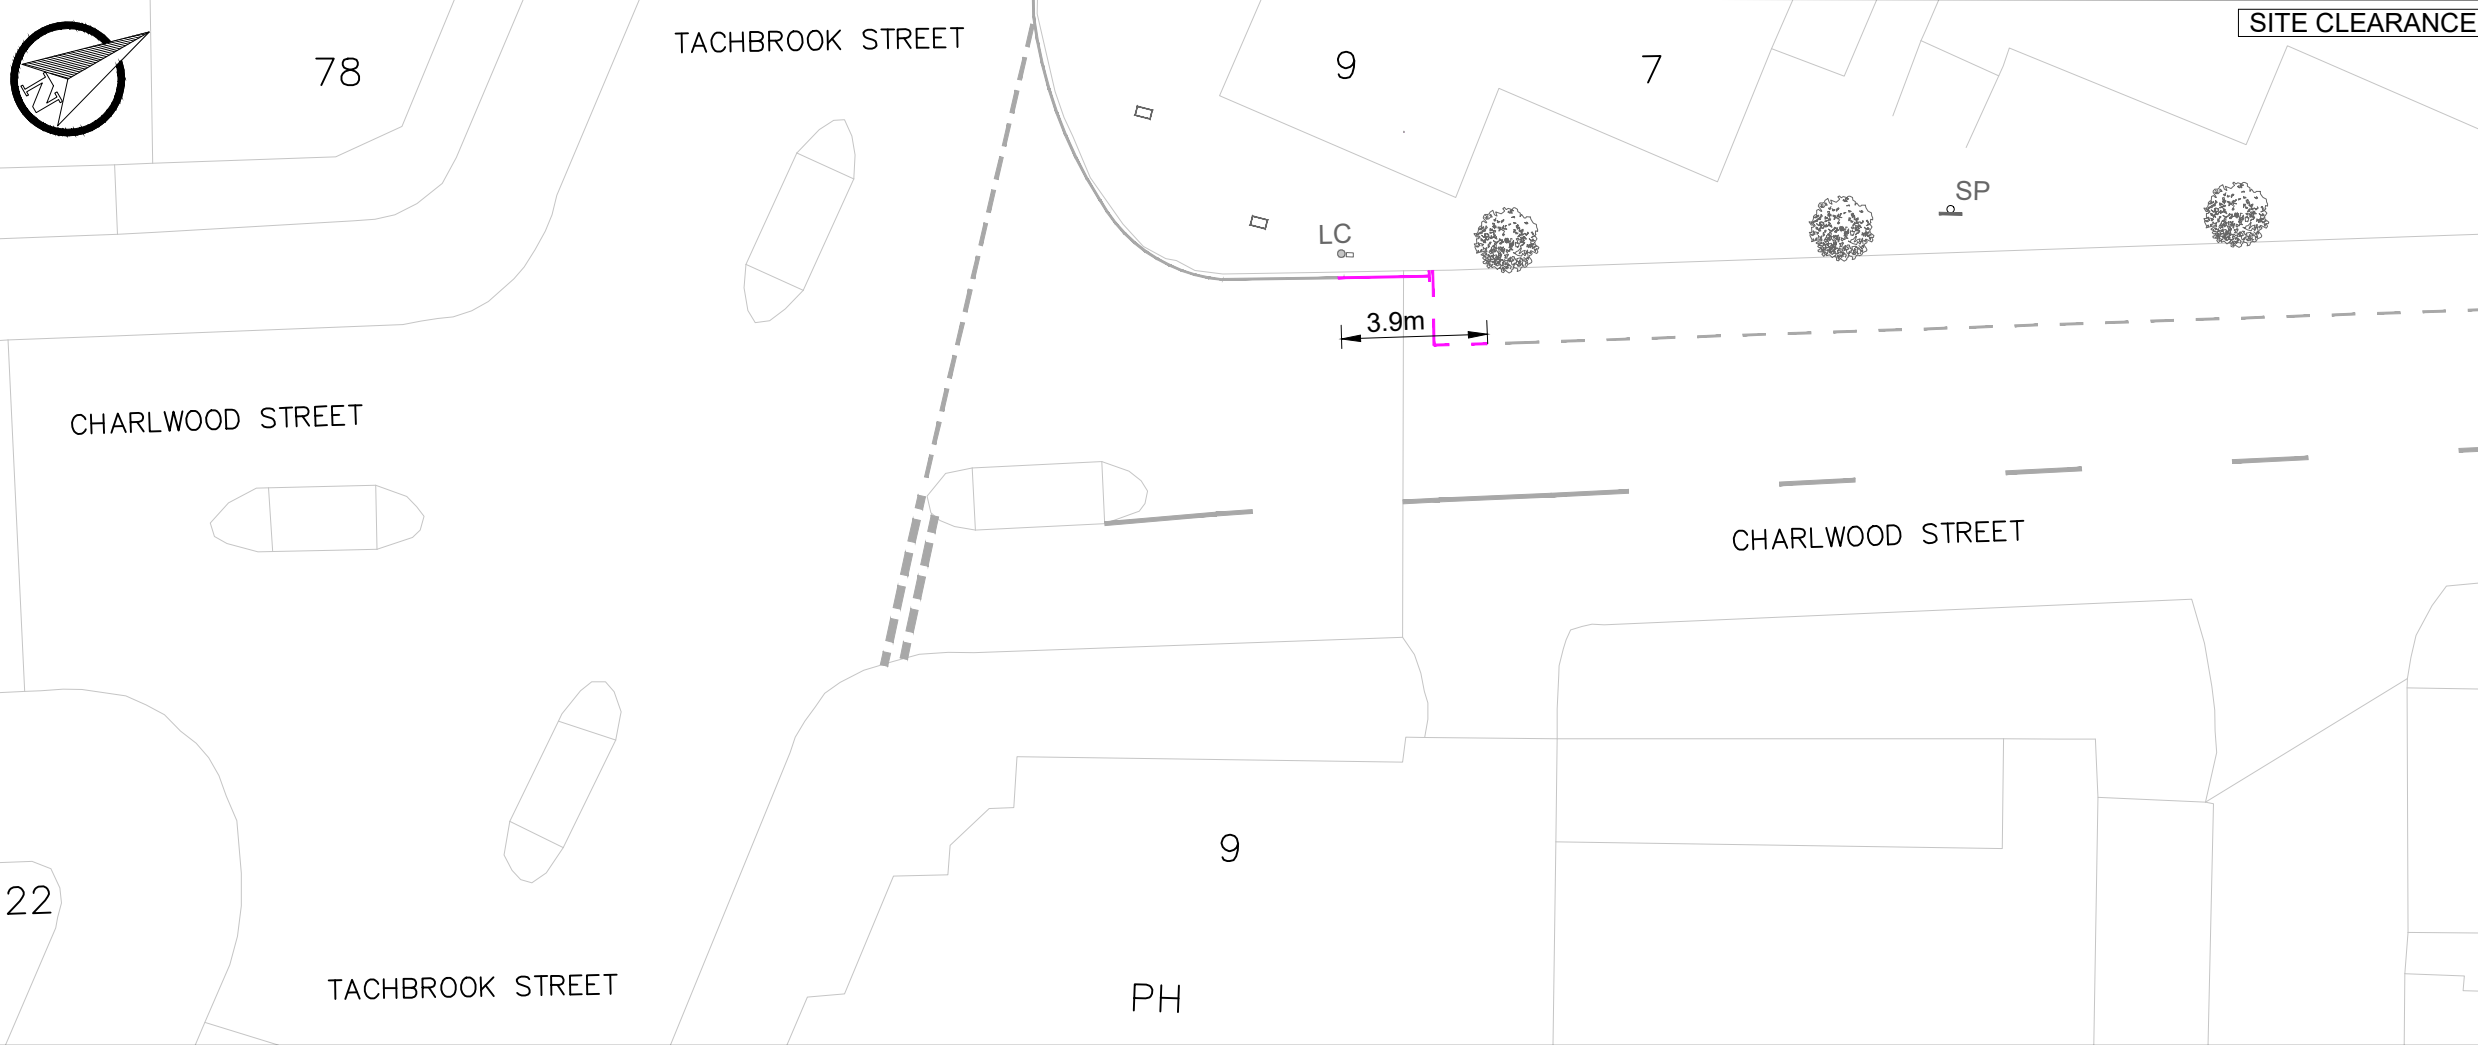


**KEY**

- EXISTING LINE MARKING
- EXISTING KERB
- EXISTING SIGN AND POST
- EXISTING TREE
- EXISTING ROAD MARKING TO BE REMOVED
- PROPOSED CYCLE HANGAR (1 No.) (TO BE INSTALLED BY THIRD PARTY)
- PROPOSED WHITE LINE MARKING
- PROPOSED YELLOW LINE MARKING
- EXISTING LAMP COLUMN
- EXISTING SERVICE COVER

S2-P01	04-05-2023	HJ	INITIAL ISSUE	JAH	DVR
REV	DATE	BY	DESCRIPTION	CHK	APD

DRAWING STATUS

**FEASIBILITY DESIGN**

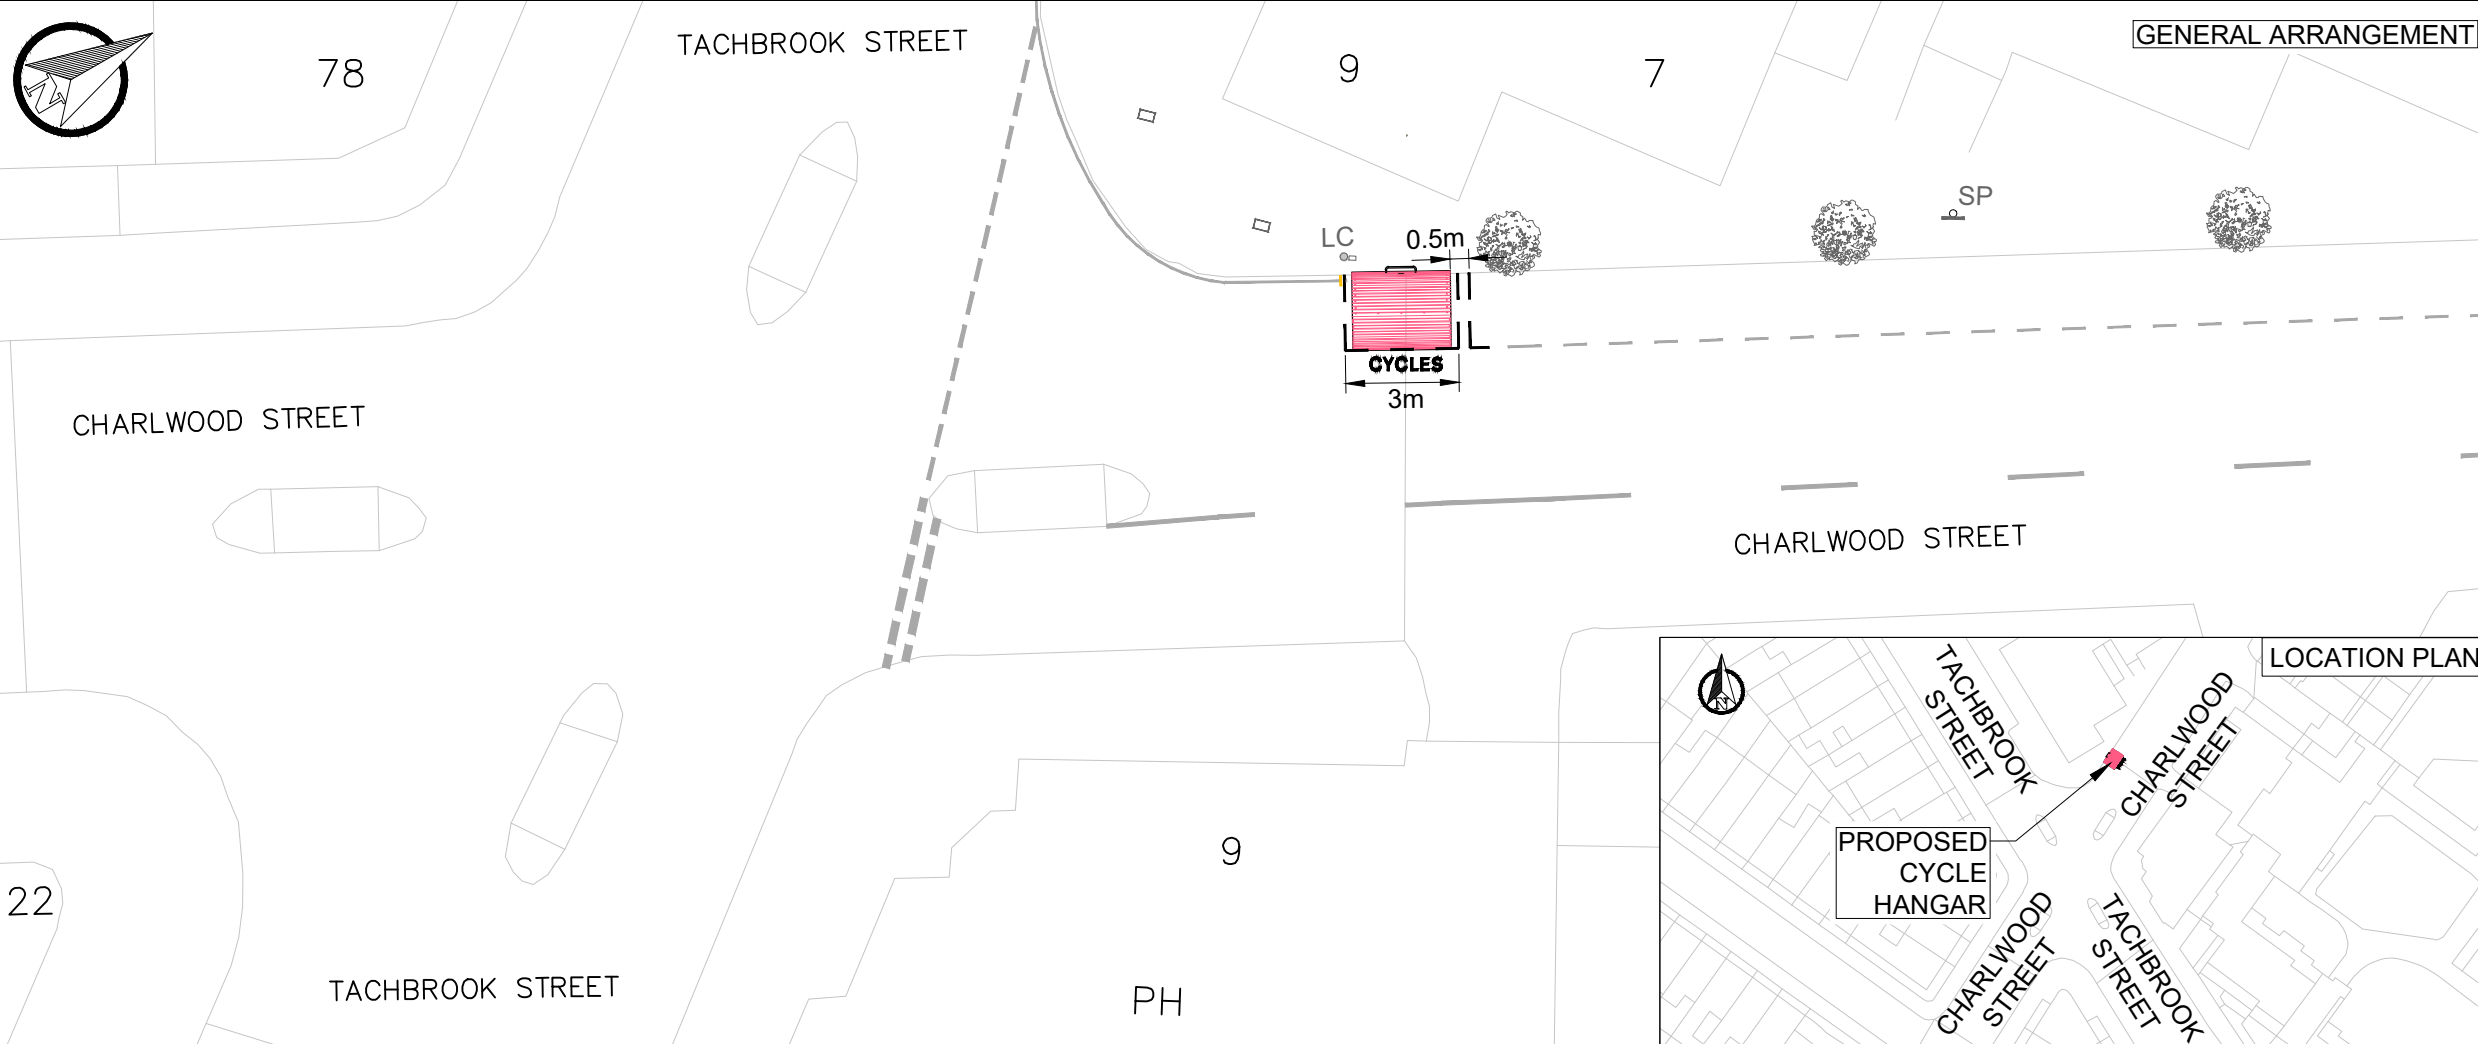

S2-P01	04-05-2023	HJ	INITIAL ISSUE	JAH	DVR
REV	DATE	BY	DESCRIPTION	CHK	APD

DRAWING STATUS

**FEASIBILITY DESIGN**

25 Mandela Way, London, SE1 5SZ  
www.fmcconway.co.uk www.wsp.com

CLIENT

**City of Westminster**

PROJECT

CYCLE PARKING PROGRAMME - CYCLE HANGARS  
2022-2023

TITLE

CHARLWOOD STREET  
SITE CLEARANCE & GENERAL ARRANGEMENT

SCALE @ A3	DATE	DESIGN/DRAWN	CHECKED	APPROVED	SHEET
1:200	04-05-2023	HJ	JAH	DVR	A3
WSP PROJECT NO.	FMC PROJECT NO.	WCC PROJECT NO.			
70103010	WWESA3171	C.WD13413			
DRAWING No.	REV.				
70103010-WSP-P01-X-DR-HI-100-51	S2-P01				