



\\uk.wspgroup.com\central_data\Projects\70103010 - Lot A WA2210H3C Cycle Parking Programme - Cycle hangars\02_WIP\HW_Highways\01_Model\01-Feasibility\CAD\GV\70103010-WSP-P01-X-DR-HI-100.dwg 25 May, 2023 - 4:14pm

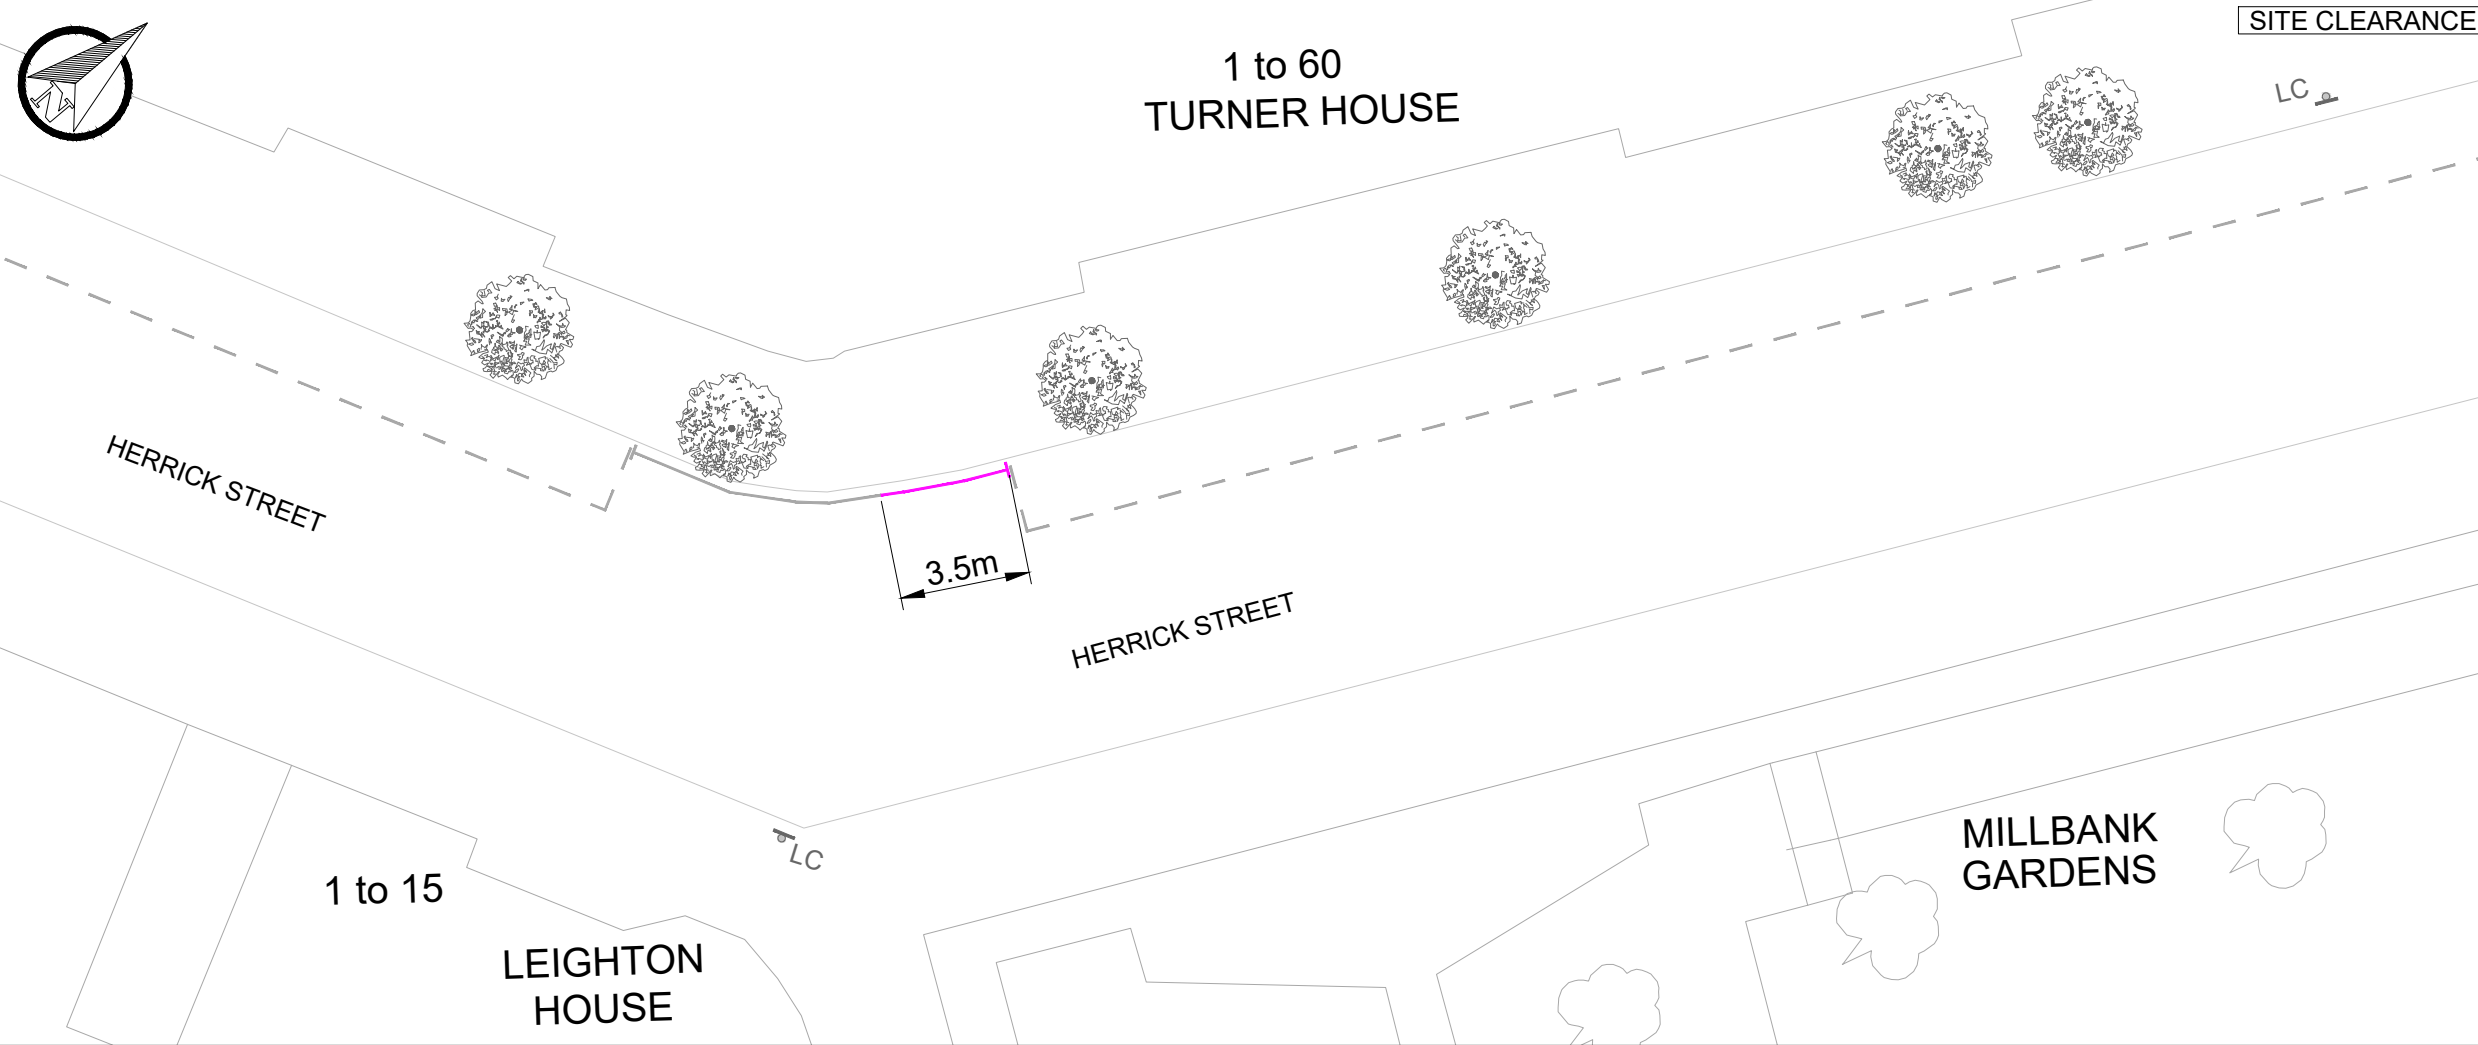


SITE CLEARANCE

- KEY**
- EXISTING LINE MARKING
 - EXISTING KERB
 - EXISTING LAMP COLUMN WITH SIGN FACE
 - EXISTING TREE
 - EXISTING ROAD MARKING TO BE REMOVED
 - PROPOSED CYCLE HANGAR (1 No.) (TO BE INSTALLED BY THIRD PARTY)
 - PROPOSED WHITE LINE MARKING
 - PROPOSED YELLOW LINE MARKING

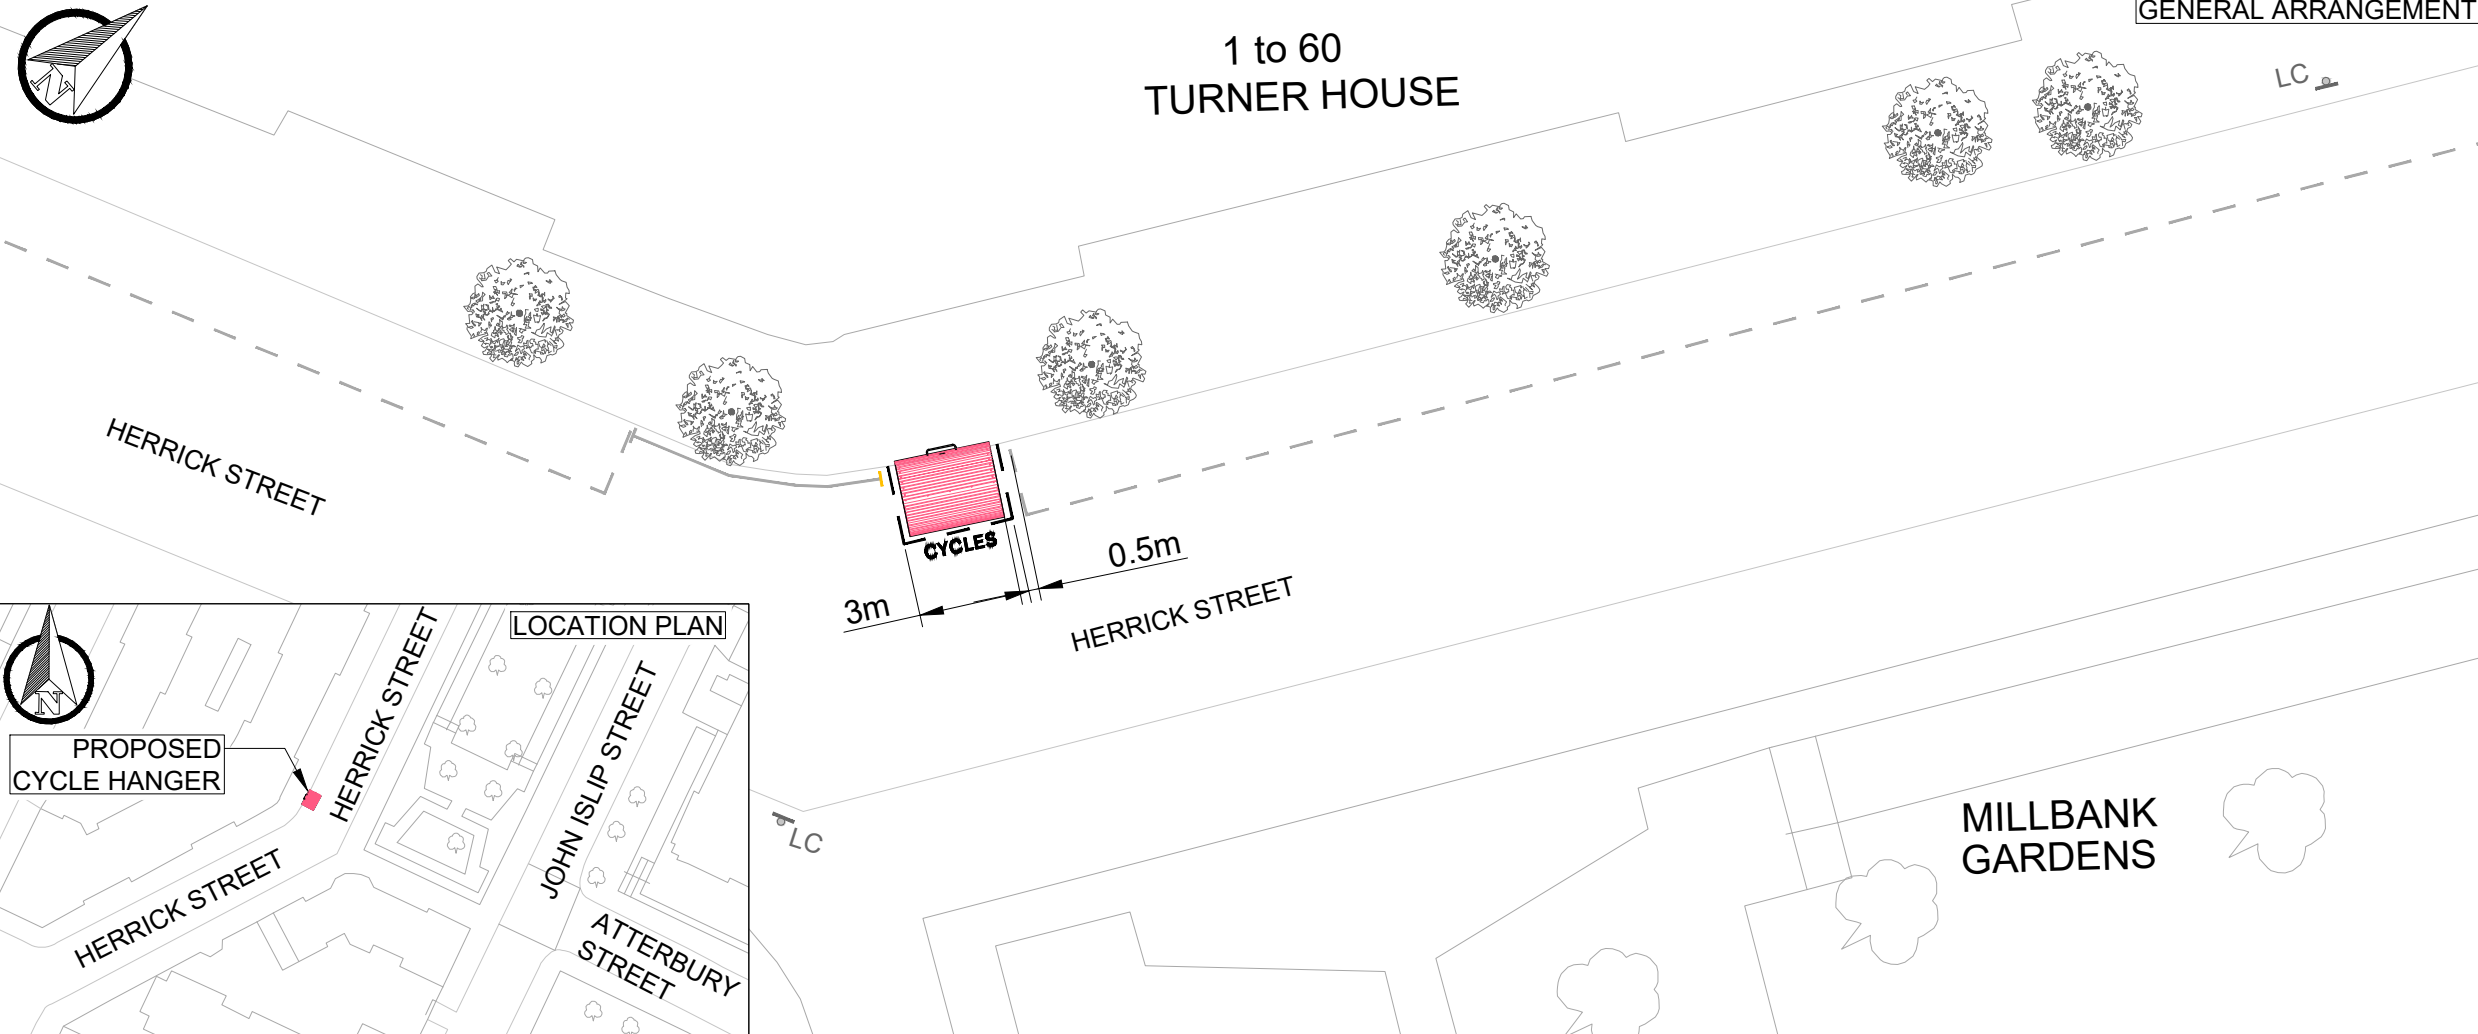

GENERAL ARRANGEMENT

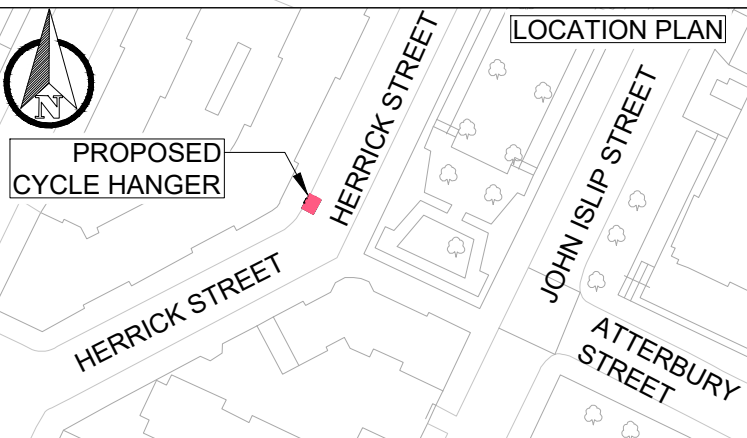

LOCATION PLAN

S2-P01	04-05-2023	GV	INITIAL ISSUE	JAH	DVR
REV	DATE	BY	DESCRIPTION	CHK	APD

DRAWING STATUS
FEASIBILITY DESIGN



25 Mandela Way, London, SE1 5SZ
www.fmconway.co.uk www.wsp.com



PROJECT
CYCLE PARKING PROGRAMME - CYCLE HANGARS
2022-2023

TITLE
HERRICK STREET
SITE CLEARANCE & GENERAL ARRANGEMENT

SCALE @ A3	DATE	DESIGN/DRAWN	CHECKED	APPROVED	SHEET
1:200	04-05-2023	GV	JAH	DVR	A3

WSP PROJECT NO.	FMC PROJECT NO.	WCC PROJECT NO.
70103010	WWESA3171	C.WD13413

DRAWING No.	REV.
70103010-WSP-P01-X-DR-HI-100-54	S2-P01