


KEY	
	PROPOSED WHITE LINE MARKING
	PROPOSED SIGN AND POST
	PROPOSED CCTV CAMERA TO BE INSTALLED
	PROPOSED SIGN ON EXISTING FEATURE
	EXISTING GRANITE KERB
	EXISTING LINE MARKING
	EXISTING SIGN AND POST
	EXISTING SIGN AND WIDE BASED POST
	EXISTING LAMP COLUMN
	EXISTING TREE
	EXISTING GULLY
	EXISTING SCHOOL
	PROPOSED SCHOOL STREET ZONE
	EXISTING DIRECTION OF TRAVEL FLOW

NOTE:
 1. NO SITE INVESTIGATIONS WERE UNDERTAKEN & ALL ASSUMPTIONS MADE ARE BASED ON TOPOGRAPHICAL SURVEY & DESKTOP STUDY.
 2. THE LOCATIONS OF SIGNS MAY CHANGE TO REFLECT ASSETS/SITE CONDITIONS.

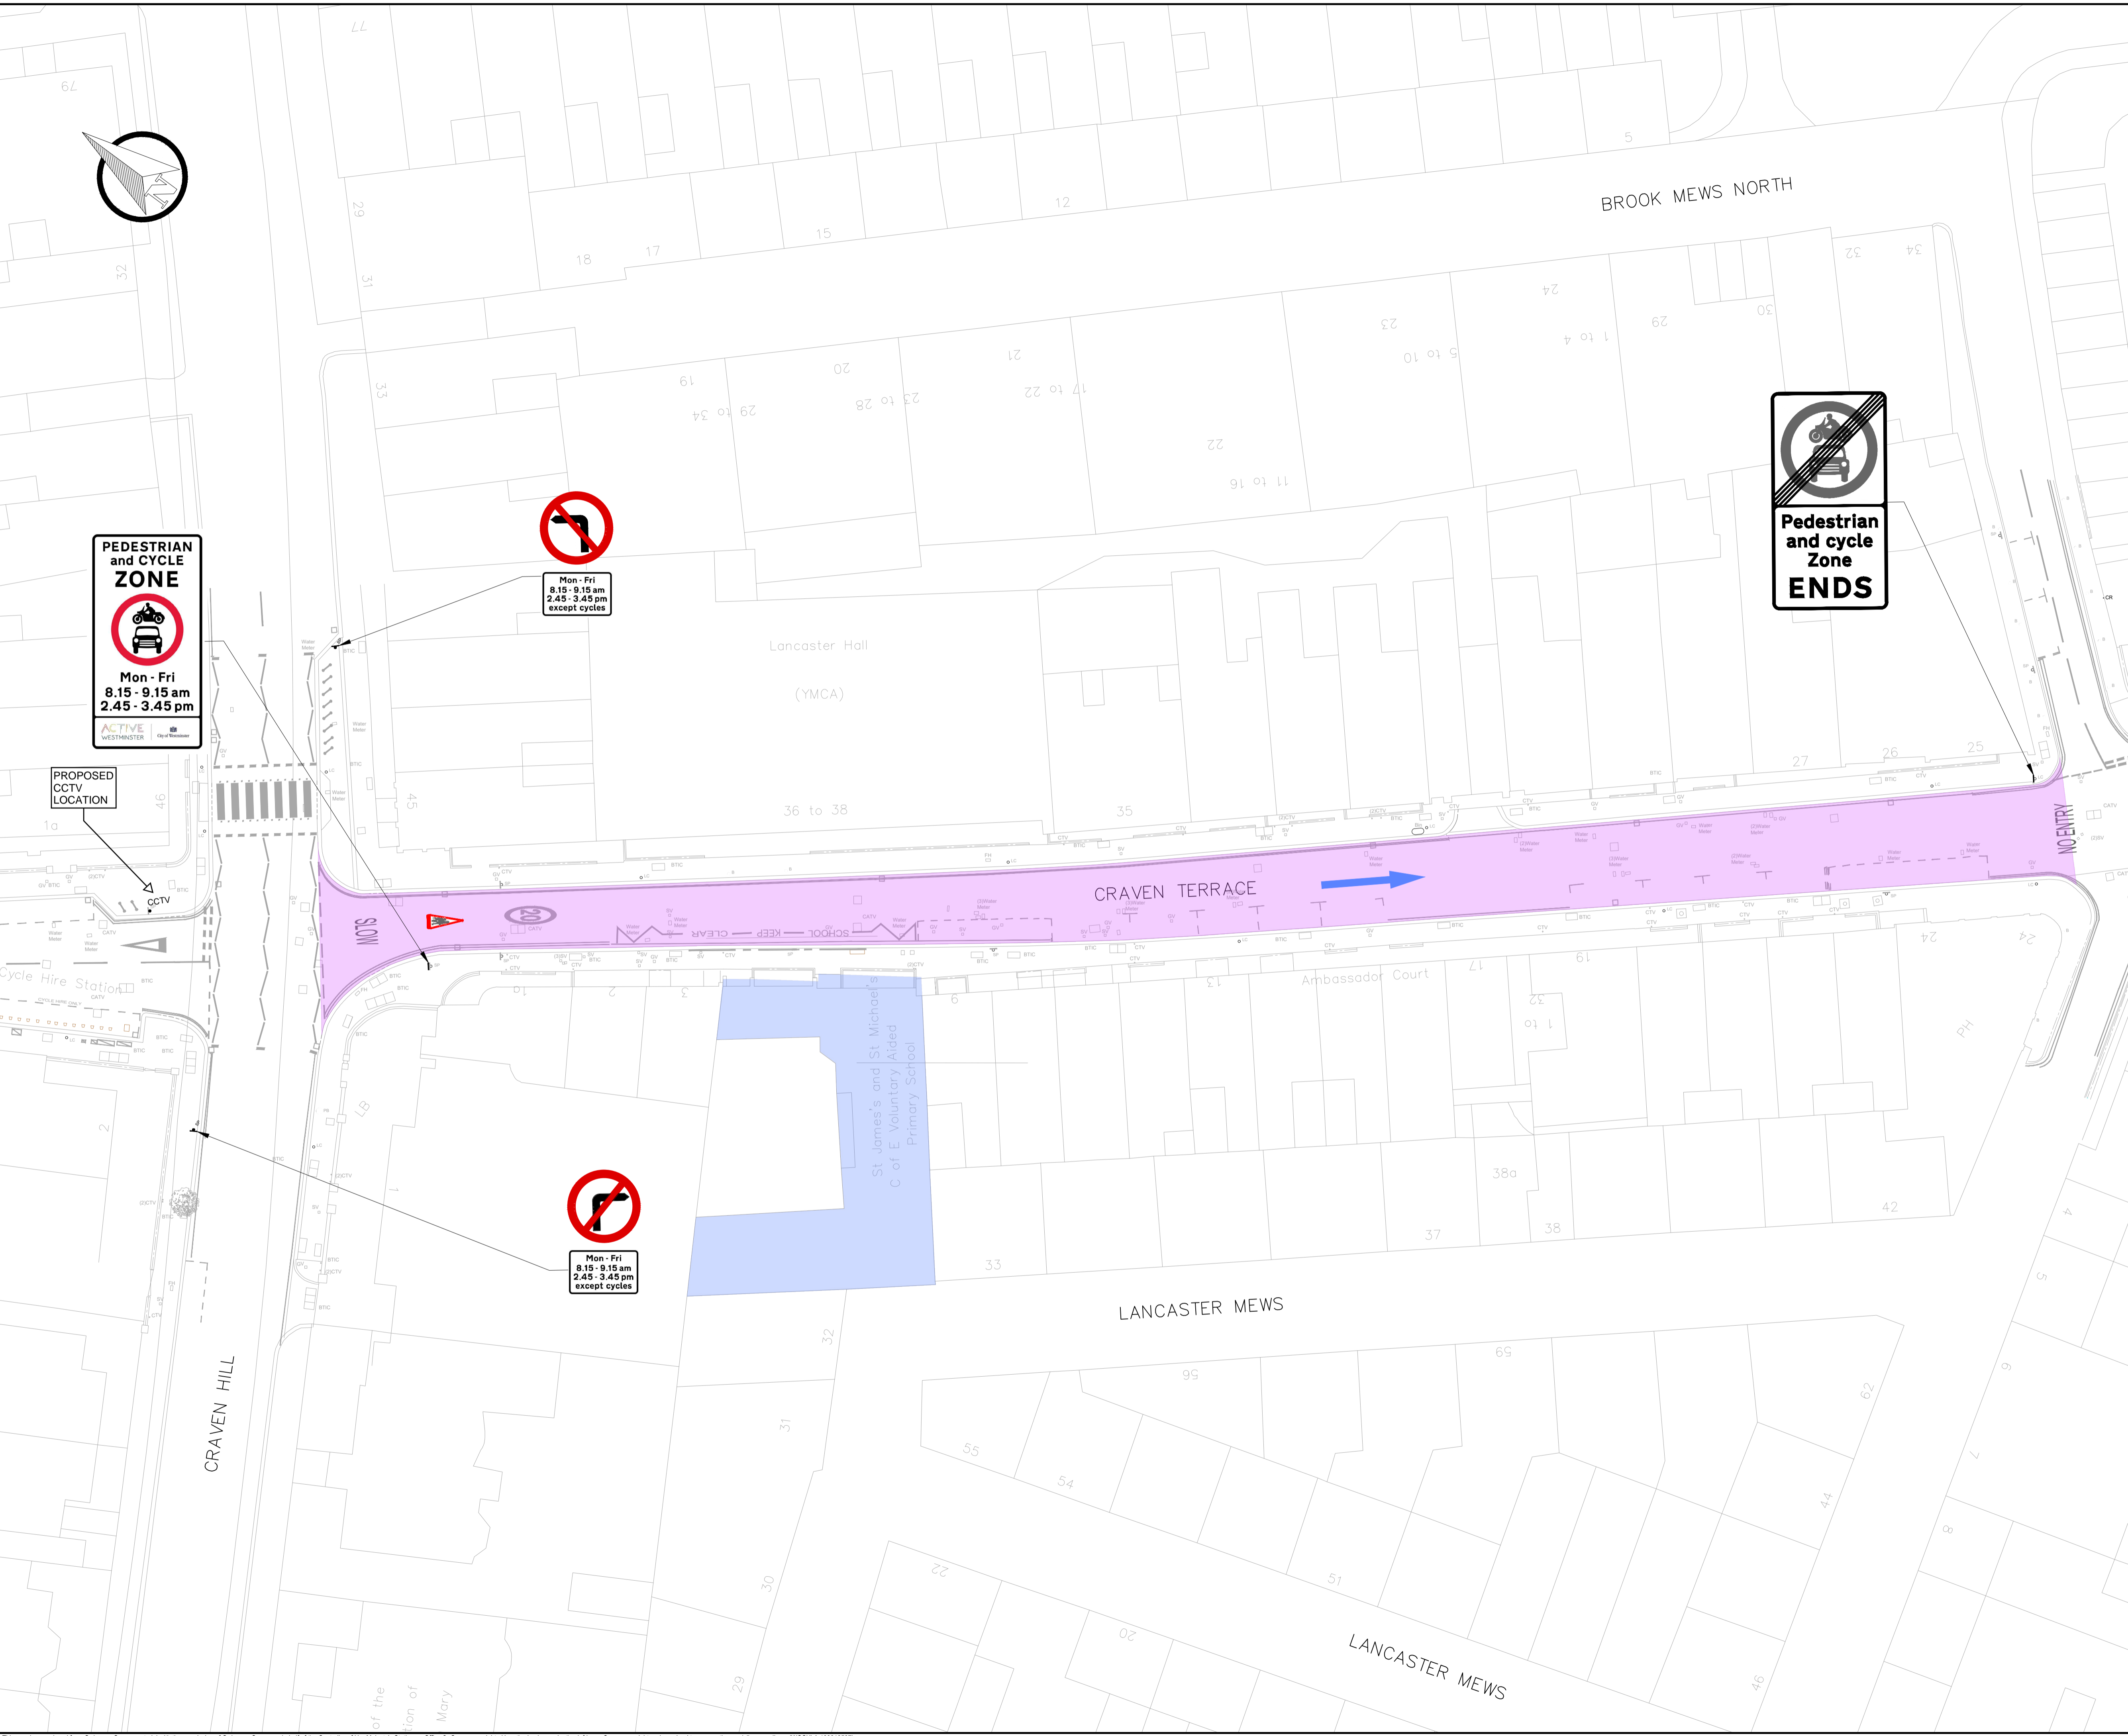

REV	DATE	BY	DESCRIPTION	CHK	APD
S1-P03	20.01.2023	AP	CCTV CAMERA LOCATIONS ADDED		
S1-P02	18.10.2021	AP	REVISED ISSUE FOLLOWING CONTRACT E'S FEEDBACK	MC	JOR
S1-P01	26.03.2021	AP	INITIAL ISSUE	MC	JOR

DRAWING STATUS: **CONSULTATION**

25 Mandela Way, London, SE1 5SZ
 www.fmconway.co.uk www.wsp.com

CLIENT:

PROJECT: **ACTIVE STREETS
EXPERIMENTAL SCHOOL STREETS SCHEME**

TITLE: **ST JAMES AND ST JOHNS CE PRIMARY SCHOOL
CRAVEN TERRACE - SCHOOL STREET
PROPOSED LAYOUT**

SCALE @ A1	DATE	DESIGN/DRAWN	CHECKED	APPROVED	SHEET
1:250	26.03.2021	AP	MC	JR	A1
WSP PROJECT NO:	FMC PROJECT NO:	WCC PROJECT NO:			
70083566	WWESA -	WA2103CYA			
DRAWING NO:	REV:				
70083566-WSP-P09-X-DR-HI-0100-01	S1-P03				

This map is reproduced from Ordnance Survey material with the permission of Ordnance Survey on behalf of the Controller of Her Majesty's Stationery Office © Crown copyright. Unauthorised reproduction infringes Crown copyright and may lead to prosecution or civil proceedings. (WCC/LA 100019597)