
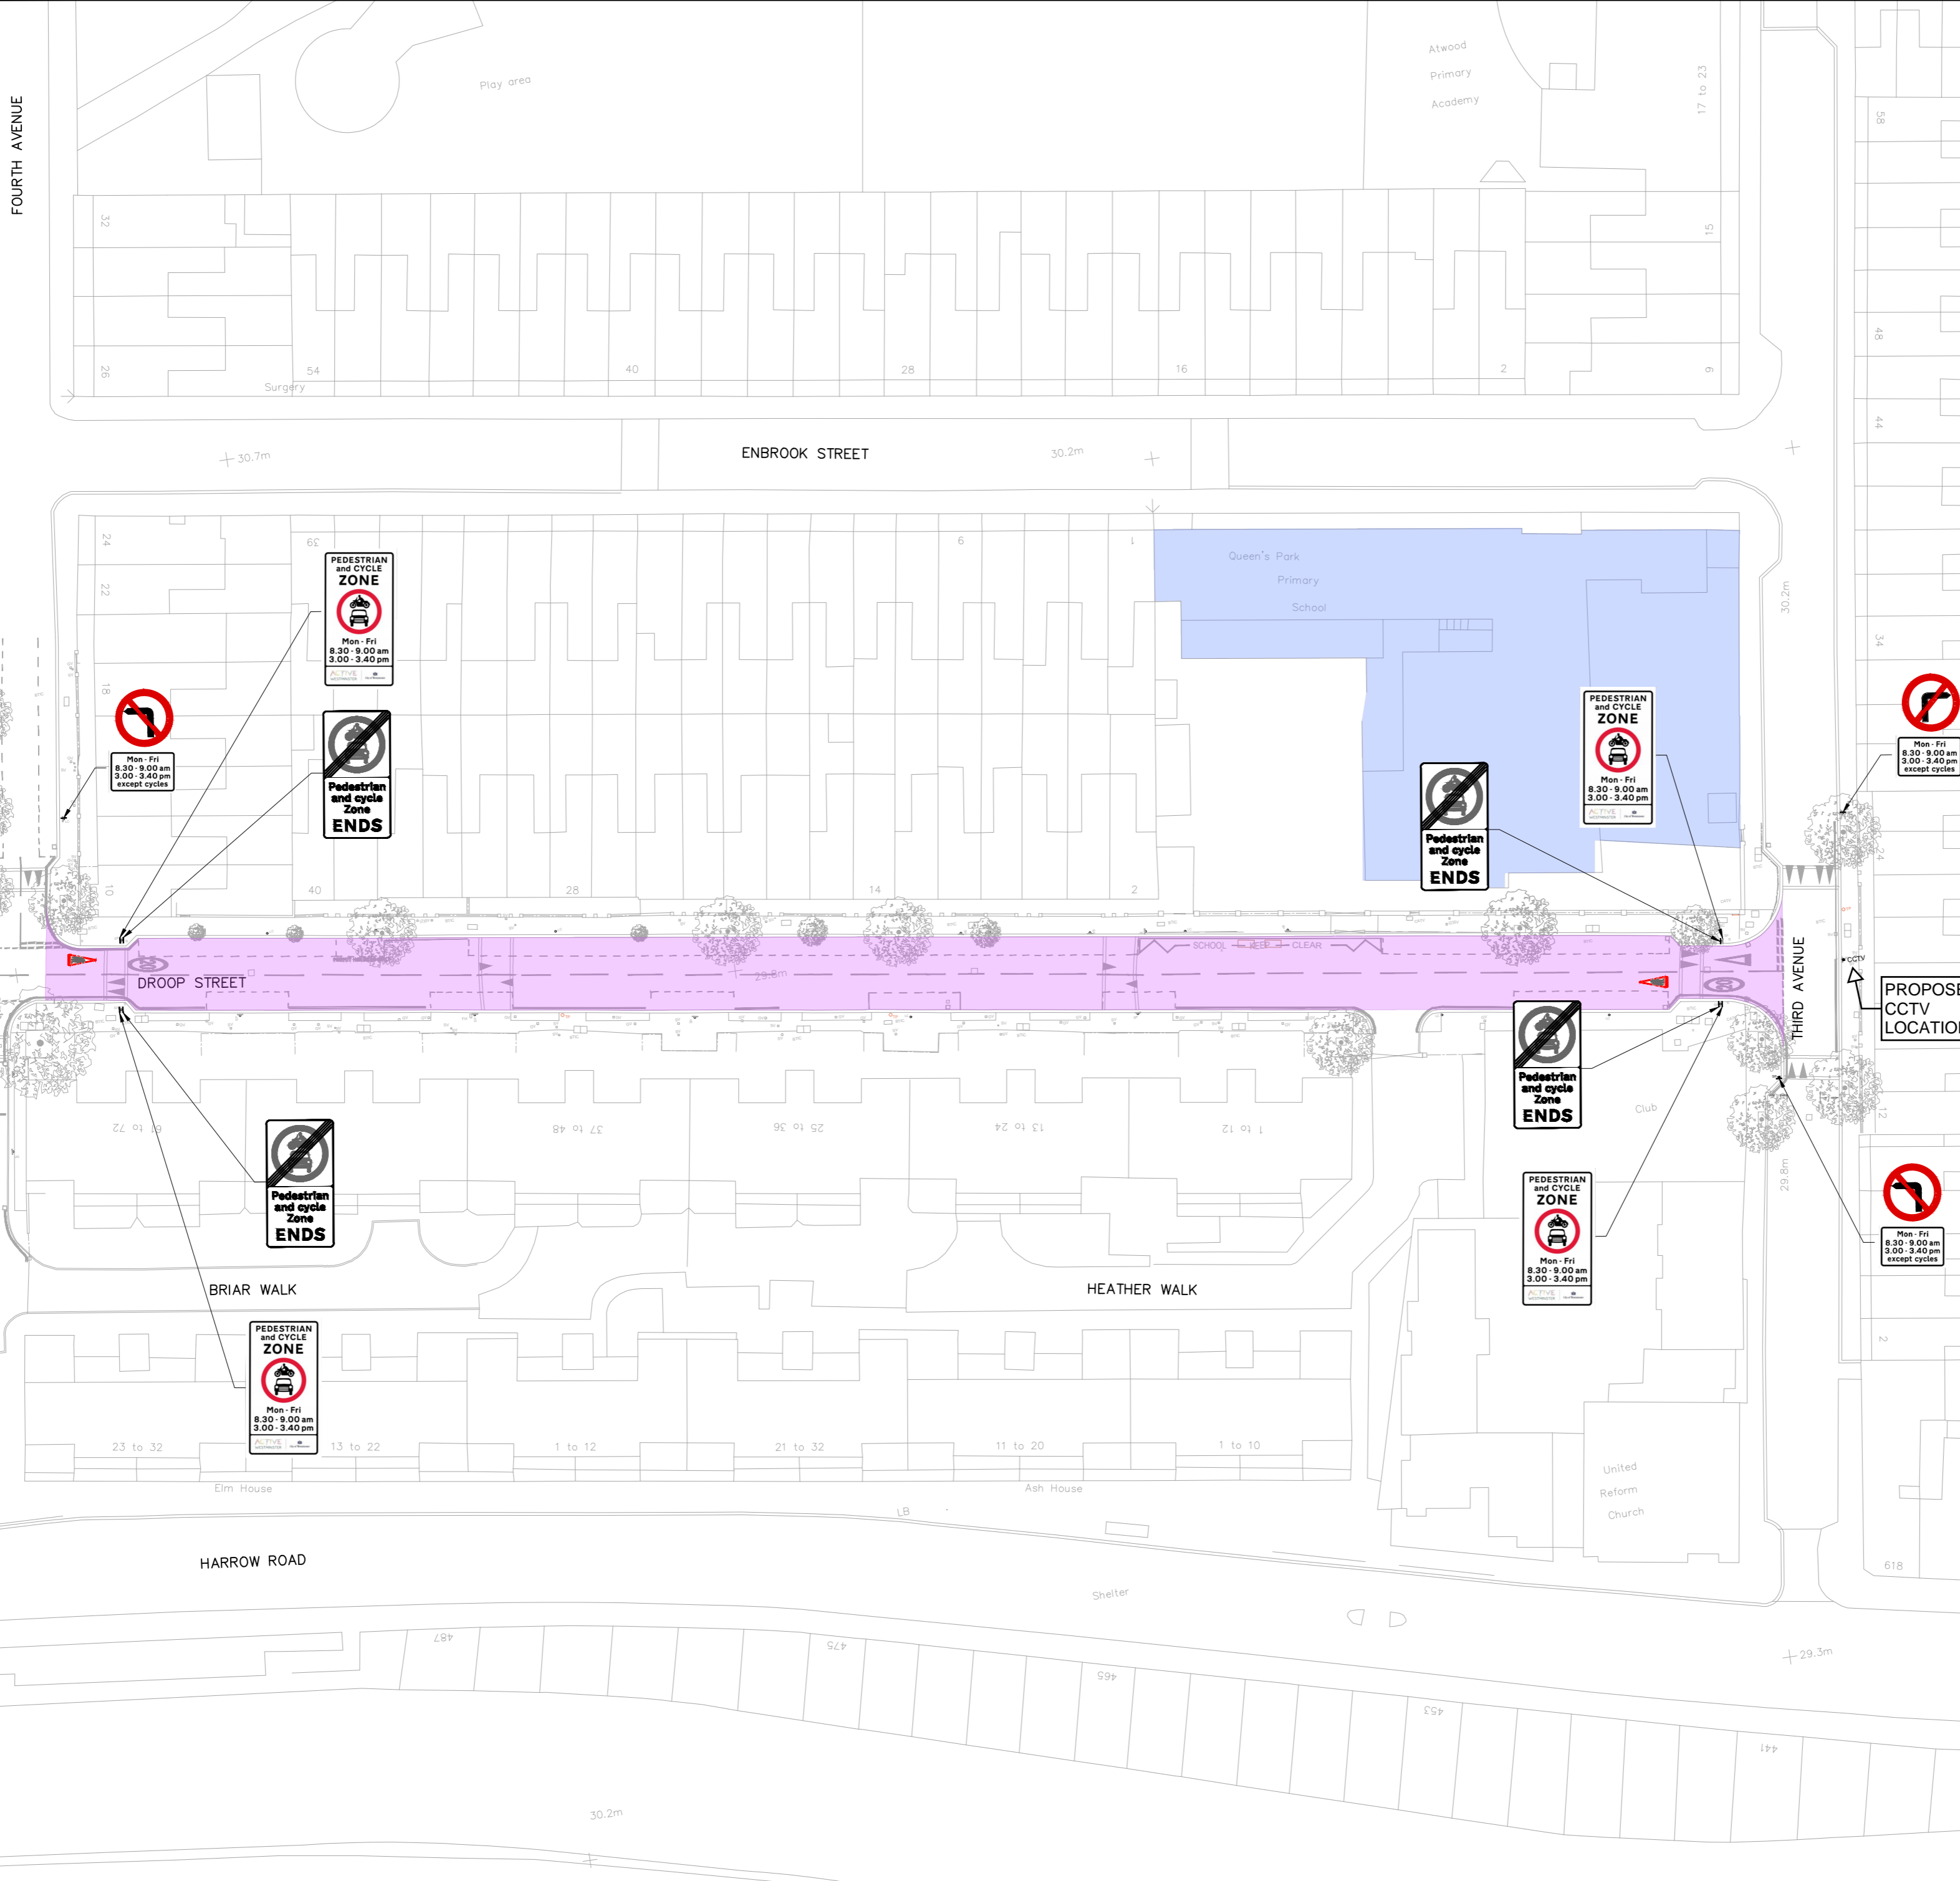


\\uk.wspgroup.com\central_data\Projects\70083566 - WA2103CYA Active Streets Experimental School Streets Schemes\02_WIP\HW Highways\01_Model\01-Ferability\70083566-WSP-P07-X-DR-HI-0100.dwg 20 Jun 2023 11:33:33pm

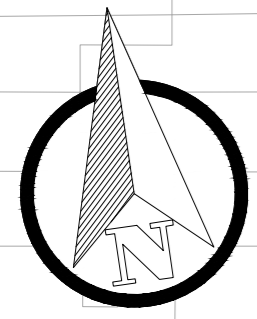

KEY

- PROPOSED WHITE LINE MARKING
- PROPOSED SIGN AND POST
- PROPOSED CCTV CAMERA TO BE INSTALLED
- PROPOSED SIGN ON EXISTING FEATURE
- EXISTING GRANITE KERB
- EXISTING LINE MARKING
- EXISTING SIGN AND POST
- EXISTING SIGN AND WIDE BASED POST
- EXISTING LAMP COLUMN
- EXISTING TREE
- EXISTING GULLY
- EXISTING SCHOOL
- PROPOSED SCHOOL STREET ZONE

NOTE:

1. NO SITE INVESTIGATIONS WERE UNDERTAKEN & ALL ASSUMPTIONS MADE ARE BASED ON TOPOGRAPHICAL SURVEY & DESKTOP STUDY.
2. THE LOCATIONS OF SIGNS MAY CHANGE TO REFLECT ASSETS/SITE CONDITIONS.

REV	DATE	BY	DESCRIPTION	CHK	APD
P03	20.01.2023	AP	CCTV CAMERA LOCATIONS ADDED		
P02	14.10.2021	AP	REVISE ISSUE FOLLOWING CONTRACT E'S FEEDBACK	MC	JOR
P01	26.03.2021	AP	INITIAL ISSUE	MC	JOR

DRAWING STATUS

CONSULTATION

25 Mandela Way, London, SE1 5SZ
www.fmcconway.co.uk www.wsp.com

CLIENT

City of Westminster

PROJECT

ACTIVE STREETS
EXPERIMENTAL SCHOOL STREETS SCHEMES

TITLE

QUEENS PARK PRIMARY SCHOOL
DROOP STREET - SCHOOL STREET
PROPOSED LAYOUT

SCALE @ A2	DATE	DESIGN/DRAWN	CHECKED	APPROVED	SHEET
1:500	26.03.2021	AP	MC	JR	A2
WSP PROJECT No: 70083566	FMC PROJECT No: WWESA -	WCC PROJECT No: WA2103CYA			
DRAWING No: 70083566-WSP-P07-X-DR-HI-0100-01	REV: S1-P03				